


Floor Plan Level 1



Floor Plan Level 2

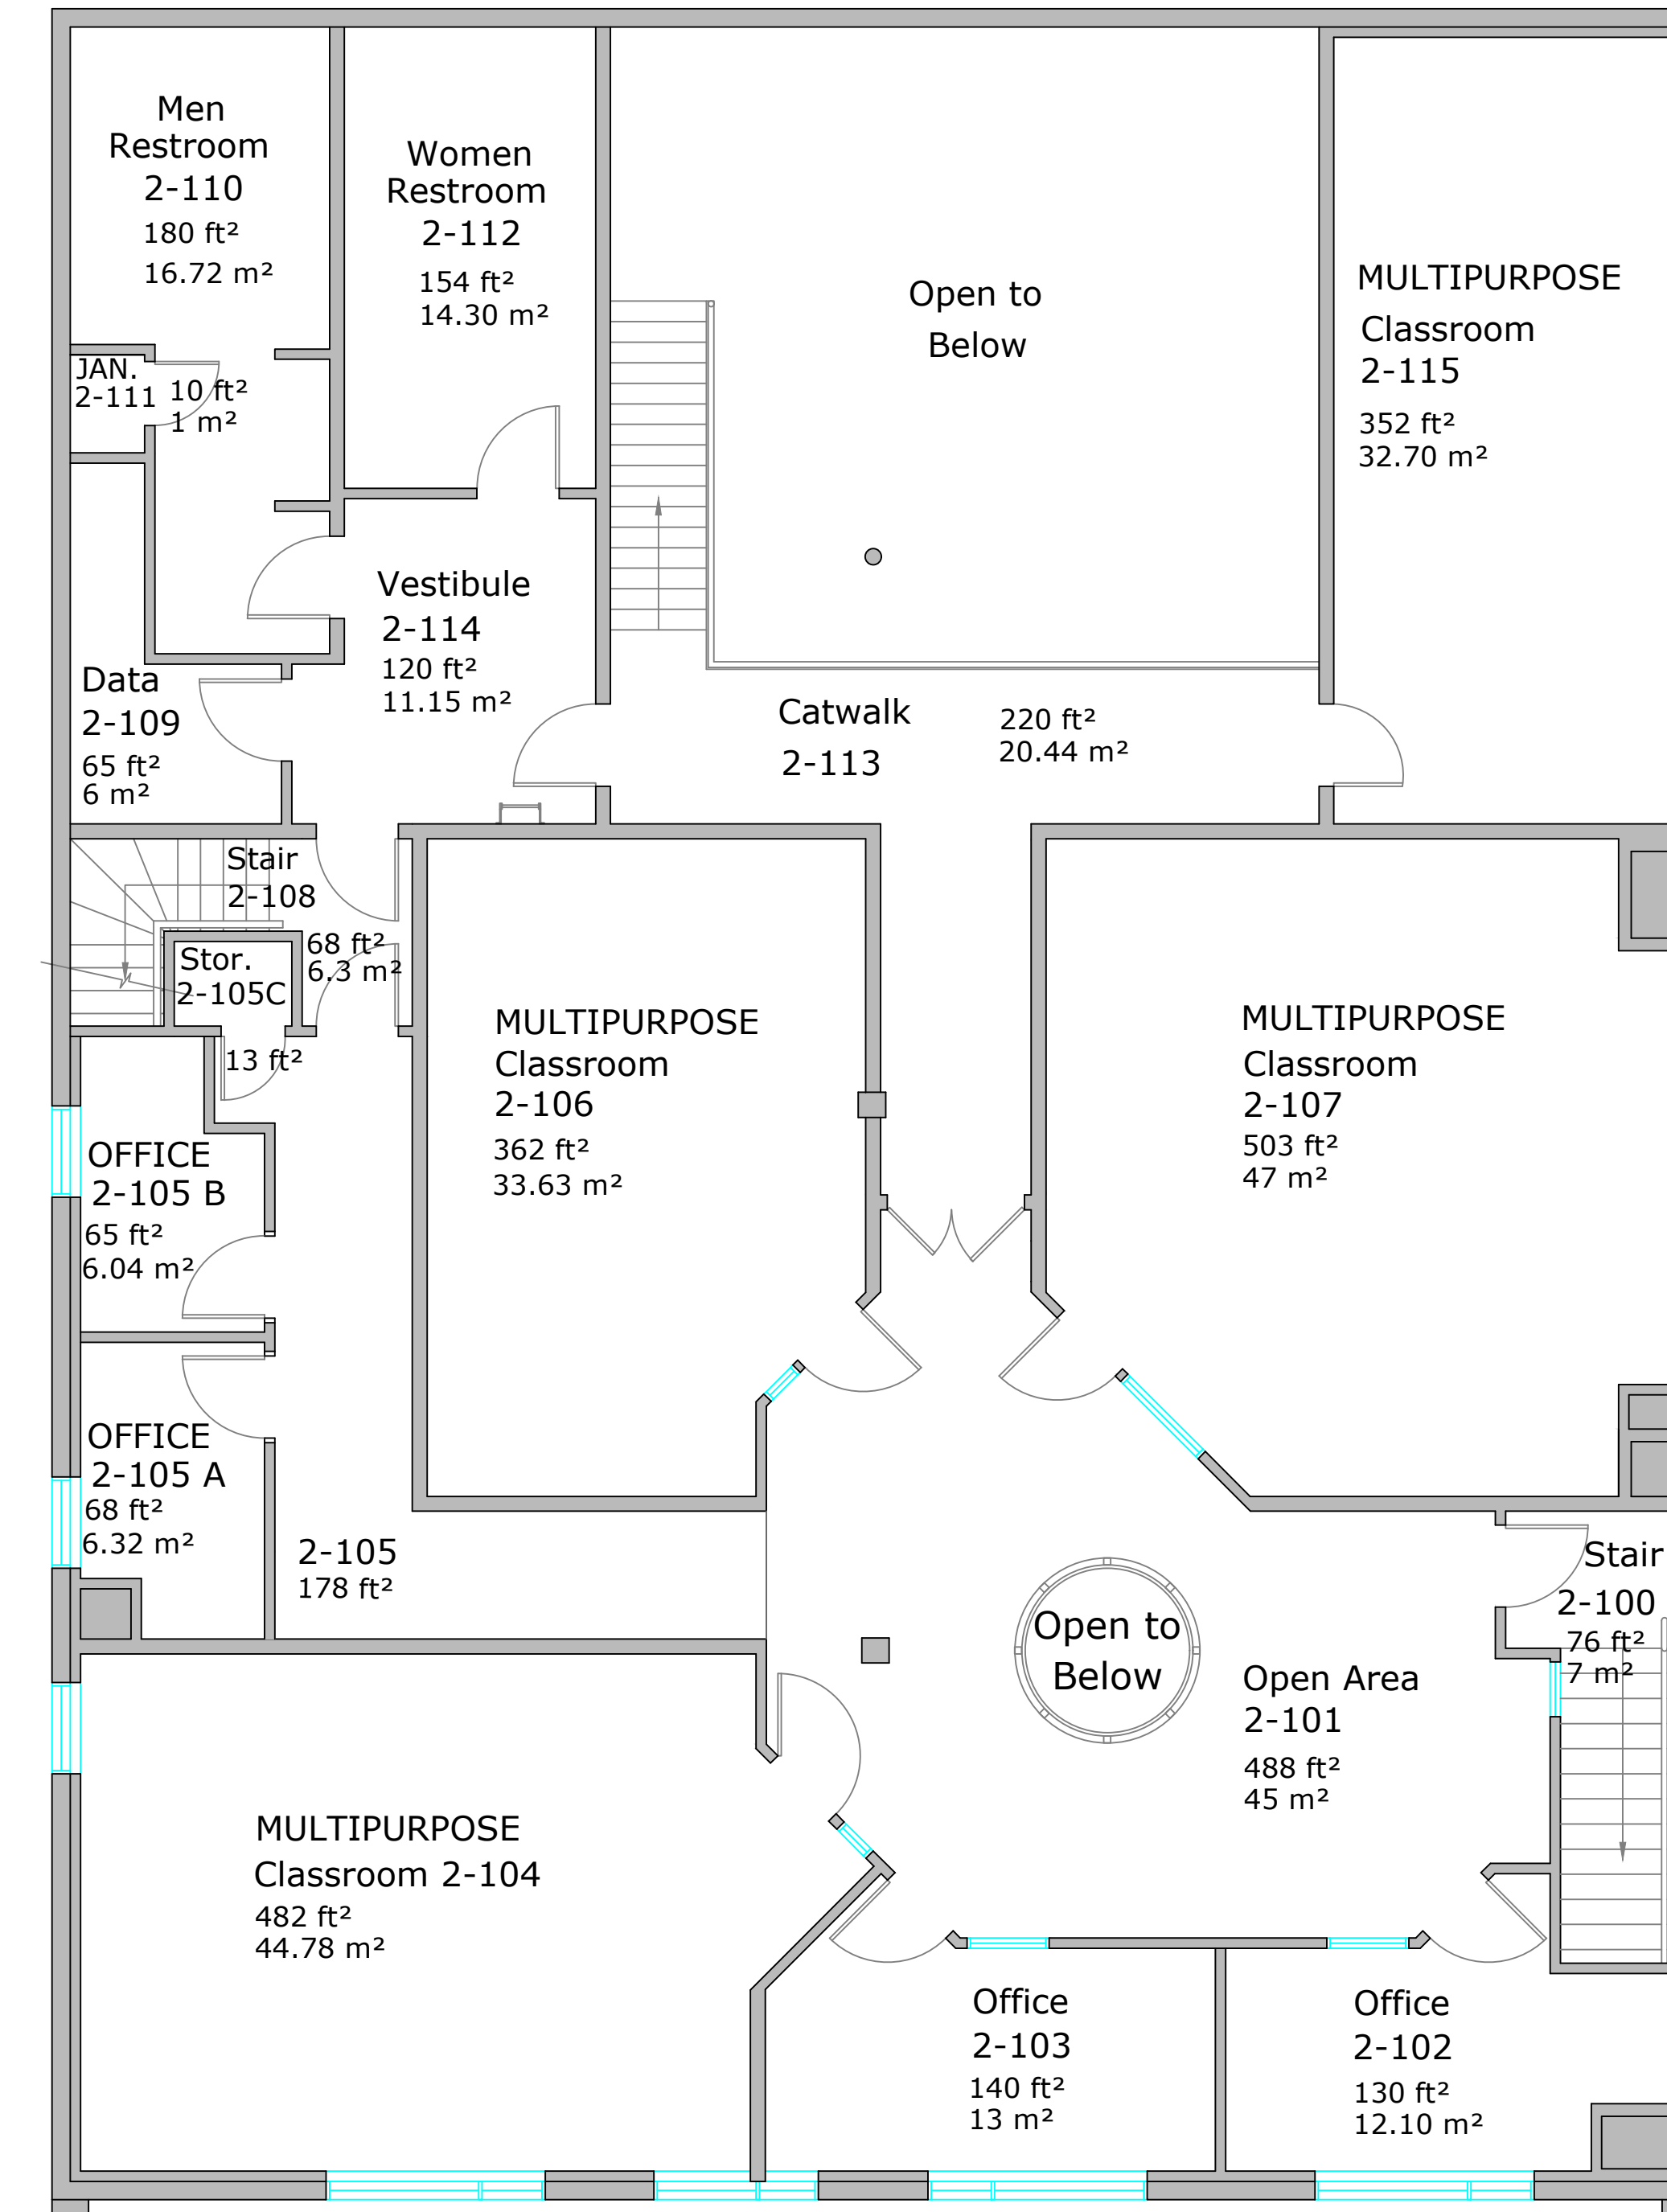

College of New Caledonia

Facility Services, Room 2-332, 3330 - 22nd Avenue, Prince George, British Columbia
Tel (250) 561-5821, Fax (250) 561-5865, Web www.cnc.bc.ca

PROJECT: College OF NEW CALEDONIA IN FORT ST. JAMES

DWG. TITLE: Fort St. James Building - Floor Plan Level 1 & 2

DR. BY:	ROOM NO:	REVISION NO:	REVISION TITLE:
NO.:	SCALE: NTS	REVISION NO:	REVISION TITLE:
DATE: OCT, 2023	SHEET: 1 OF: 1	REVISION NO:	REVISION TITLE:
LOCATION:			

Note:

SHEET NO.

A-01