


**LEGEND**



	MUSTER STATION - DESIGNATED EMERGENCY ASSEMBLY AREA
	CAFETERIA OR FOOD SERVICE
	SMOKING AREA
	EMERGENCY PHONE

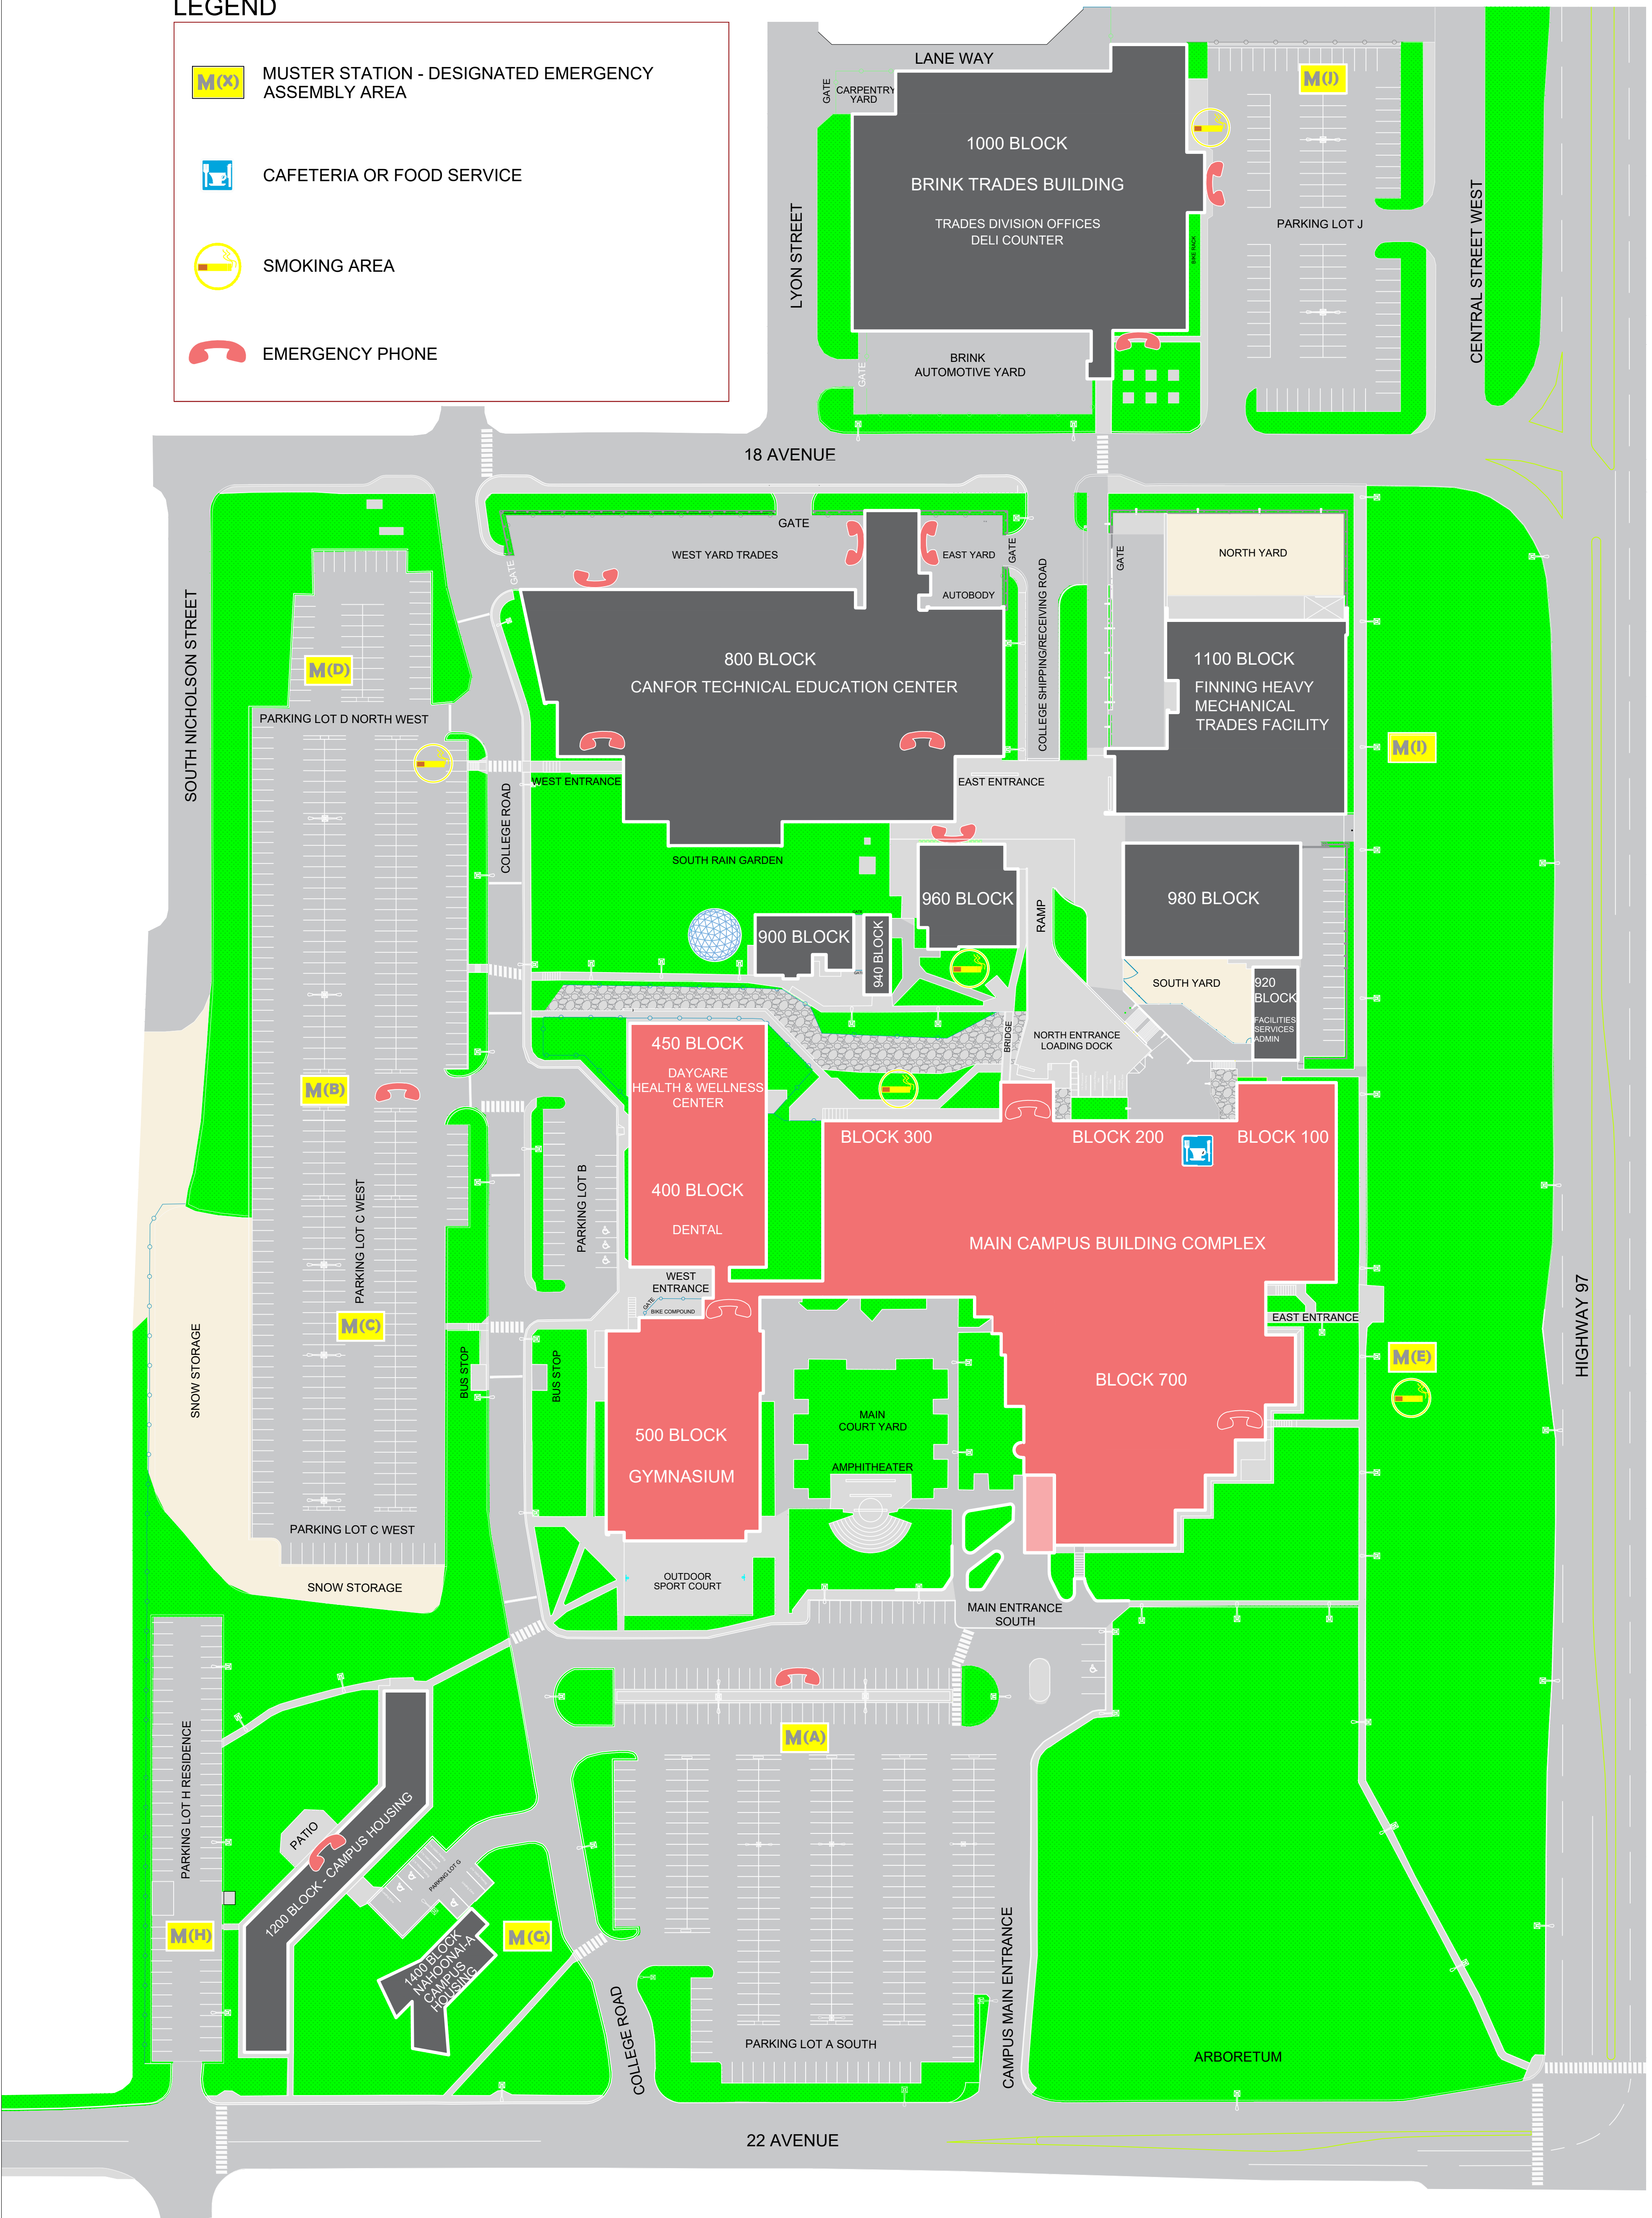

**College of New Caledonia**

Facility Services, Room 2-332, 3330 - 22nd Avenue, Prince George, British Columbia  
Tel (250) 561-5821, Fax (250) 561-5865, Web www.cnc.bc.ca

PROJECT: COLLEGE OF NEW CALEDONIA IN PRINCE GEORGE				SHEET NO.
DWG. TITLE: CAMPUS SITE PLAN - MAIN BUILDING				
DR. BY:	ROOM NO.:	REVISION NO.:	REVISION TITLE:	
NO.:	SCALE:	REVISION NO.:	REVISION TITLE:	
DATE: DEC, 2023	SHEET: OF:	REVISION NO.:	REVISION TITLE:	
LOCATION: PRINCE GEORGE, BRITISH COLUMBIA				

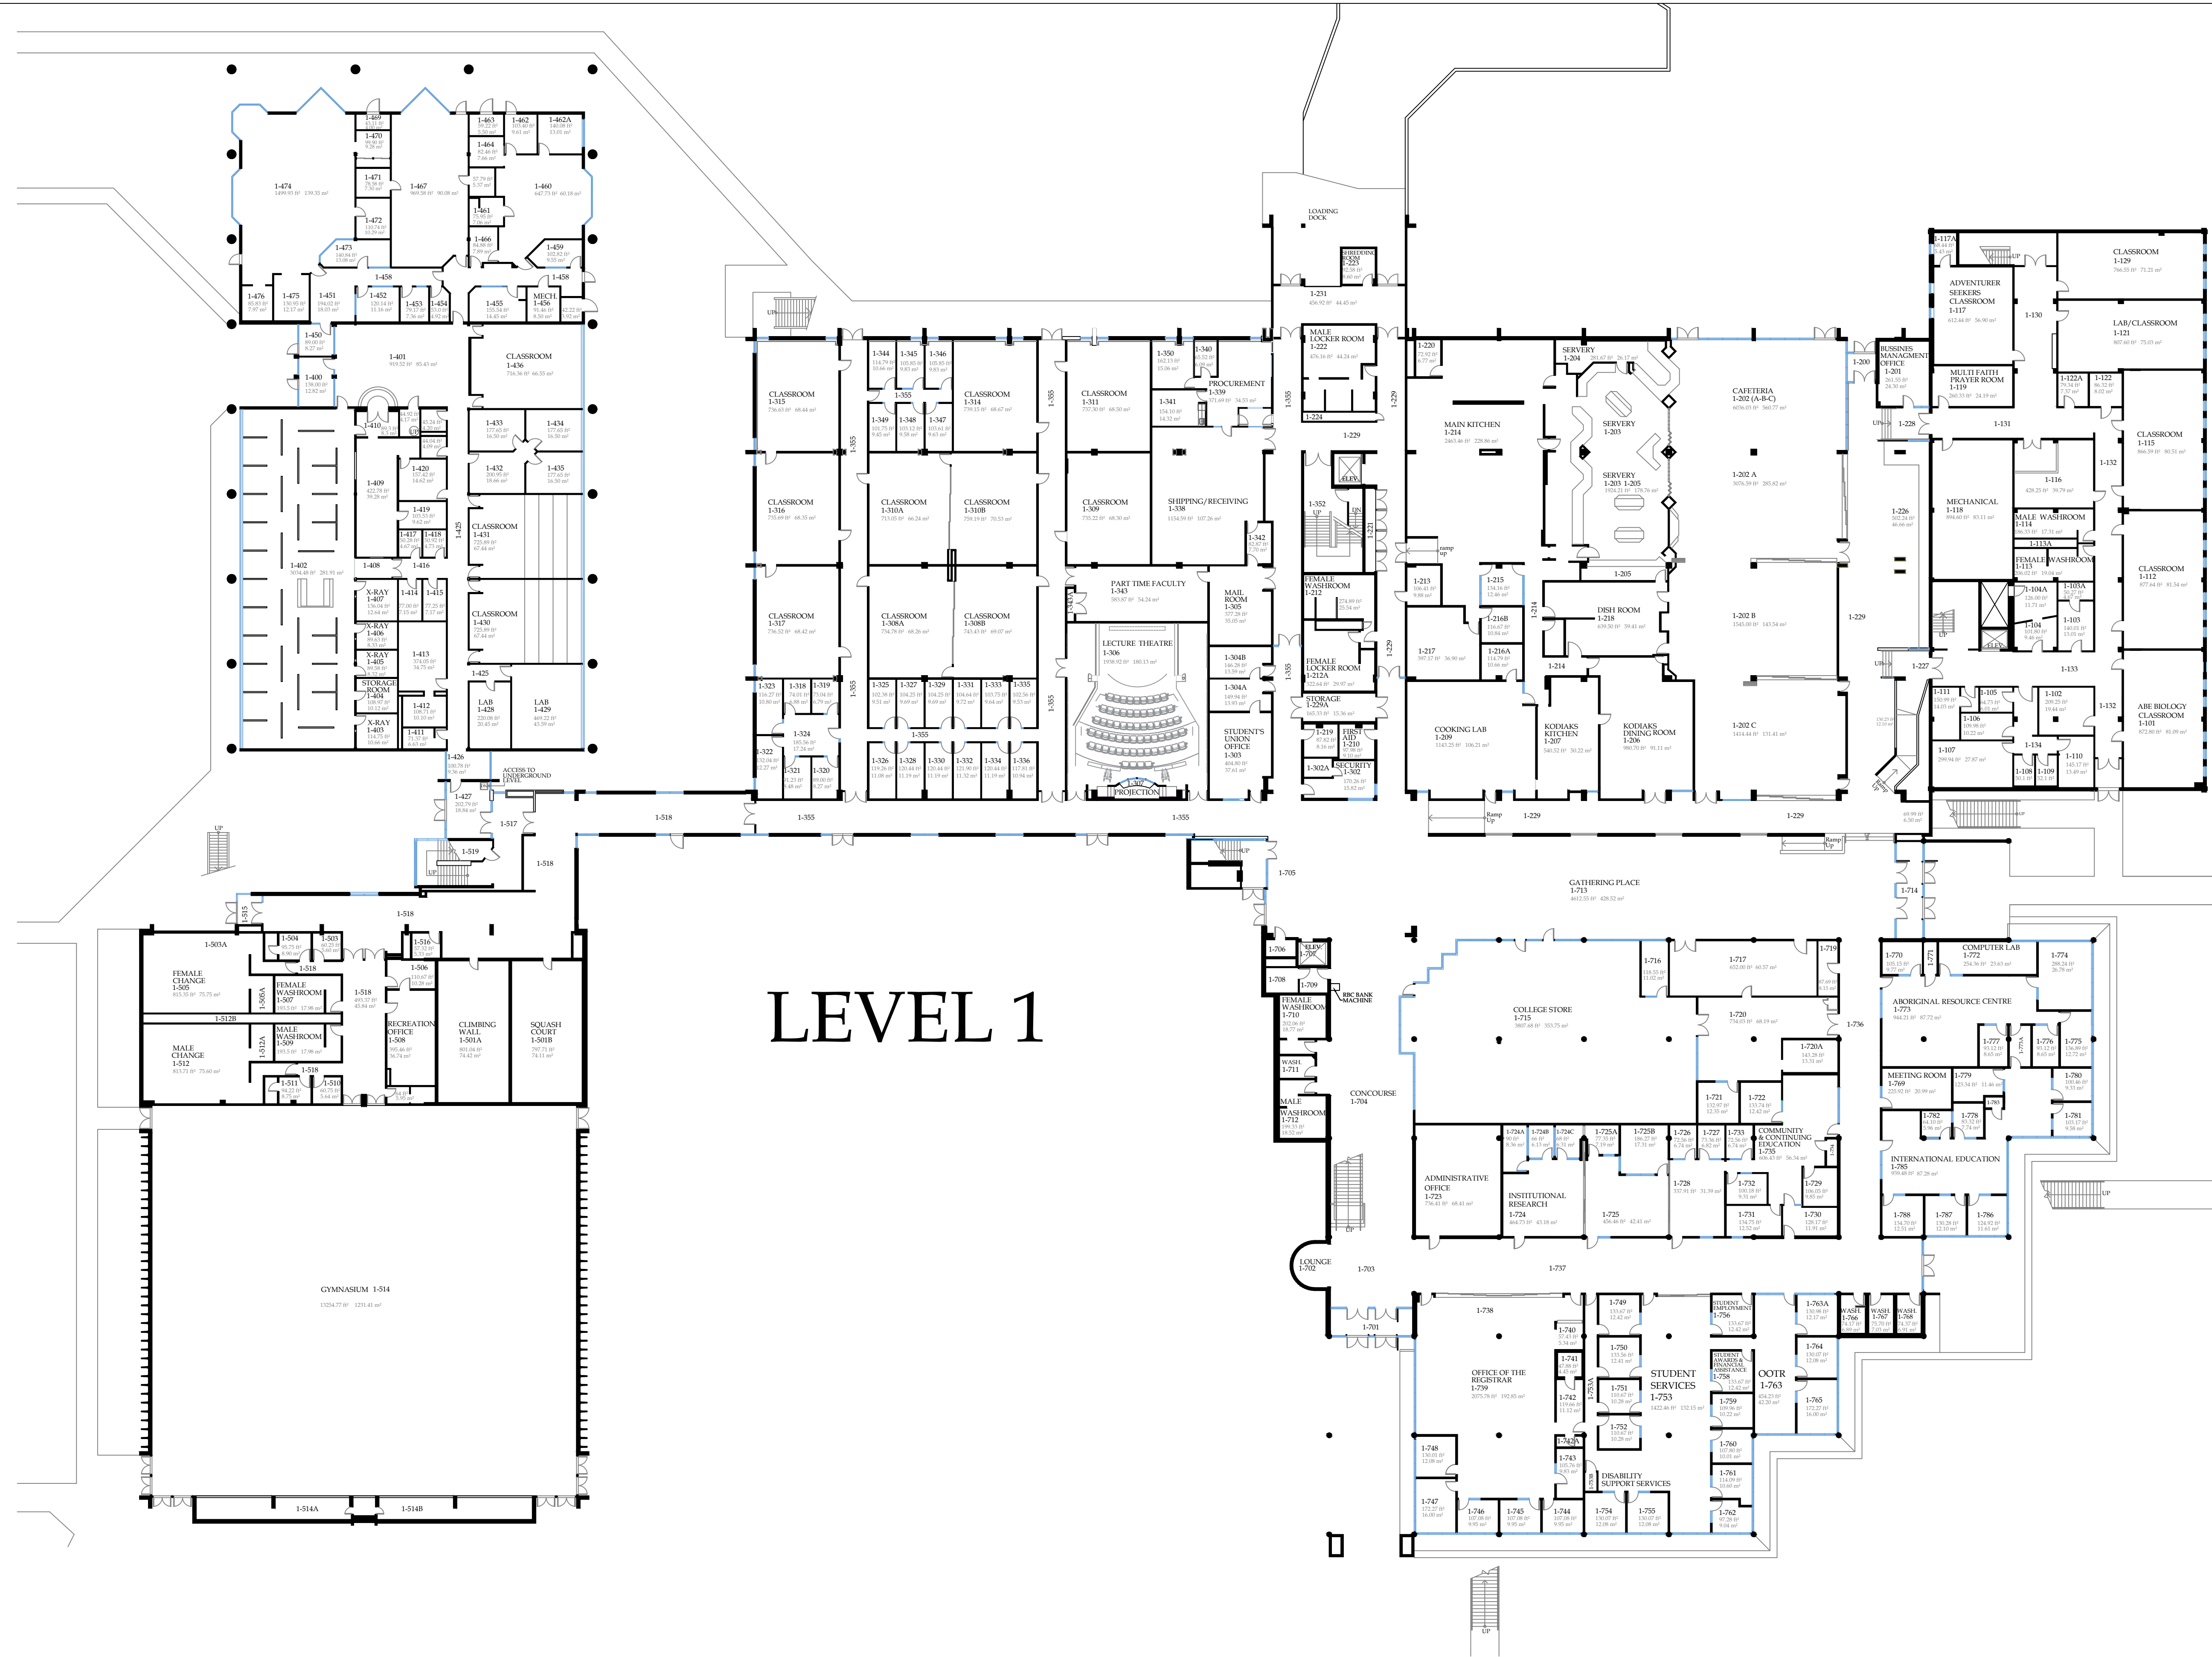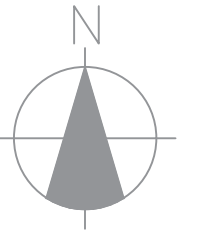

# LEVEL 1




## College of New Caledonia

Facility Services, Room 2-332, 3330 - 22nd Avenue, Prince George, British Columbia  
Tel (250) 561-5821, Fax (250) 561-5865, Web www.cnc.bc.ca

PROJECT:	COLLEGE OF NEW CALEDONIA IN PRINCE GEORGE			
DWG. TITLE:	MAIN BUILDING - ARCHITECTURAL PLAN - LEVEL 1			
DR. BY:	ROOM NO.:	REVISION NO.:	REVISION TITLE:	
NO.:	SCALE: NTS	REVISION NO.:	REVISION TITLE:	
DATE: JULY, 2024	SHEET: 1 OF 3	REVISION NO.:	REVISION TITLE:	
LOCATION: PRINCE GEORGE, BRITISH COLUMBIA				

Note:

SHEET NO.


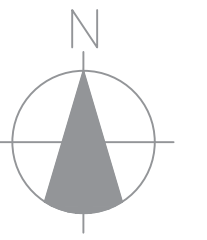


**College of New Caledonia**  
 Facility Services, Room 2-332, 3330 - 22nd Avenue, Prince George, British Columbia  
 Tel (250) 561-5821, Fax (250) 561-5865, Web www.cnc.bc.ca

PROJECT:	COLLEGE OF NEW CALEDONIA IN PRINCE GEORGE		
DWG. TITLE:	MAIN BUILDING - ARCHITECTURAL PLAN - LEVEL 2		
DR. BY:	ROOM NO:	REVISION NO:	REVISION TITLE:
NO.:	SCALE: NTS	REVISION NO:	REVISION TITLE:
DATE: JULY, 2024	SHEET: 2 OF: 3	REVISION NO:	REVISION TITLE:
LOCATION: PRINCE GEORGE, BRITISH COLUMBIA			

Note:

SHEET NO.

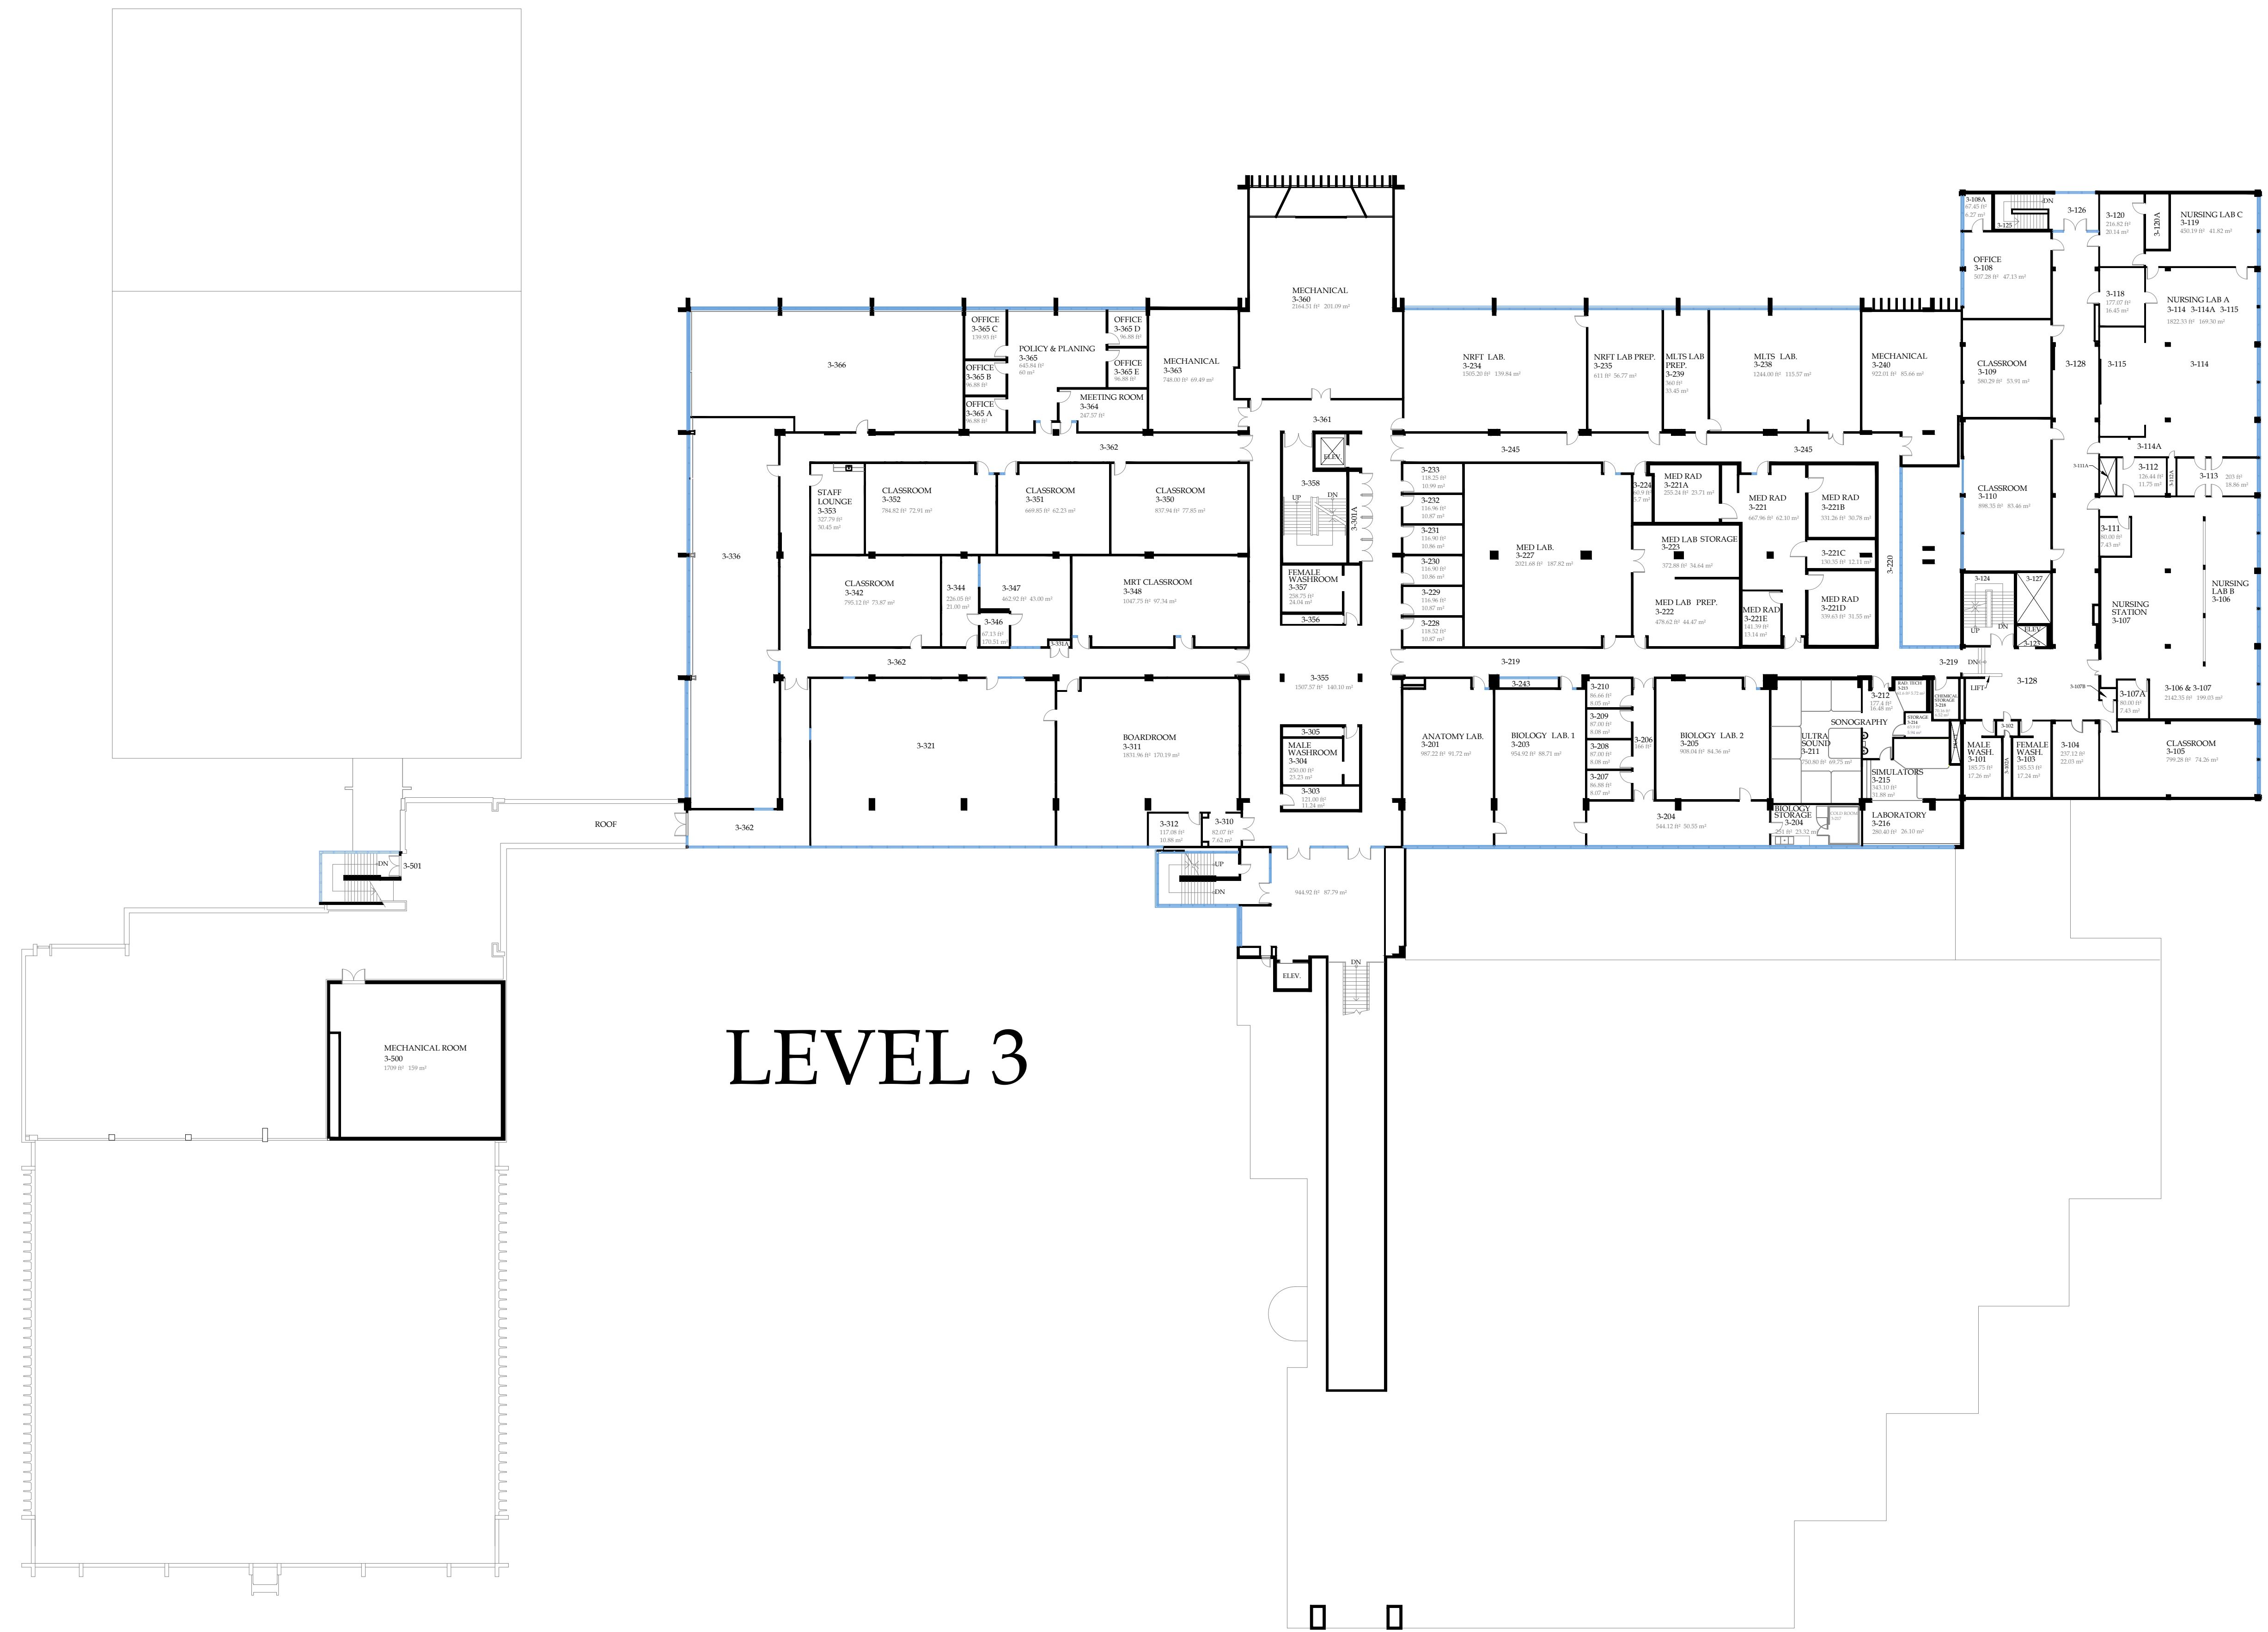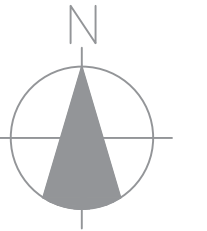

LEVEL 3



**College of New Caledonia**  
 Facility Services, Room 2-332, 3330 - 22nd Avenue, Prince George, British Columbia  
 Tel (250) 561-5821, Fax (250) 561-5865, Web www.cnc.bc.ca

PROJECT:	COLLEGE OF NEW CALEDONIA IN PRINCE GEORGE		
DWG. TITLE:	MAIN BUILDING - ARCHITECTURAL PLAN - LEVEL 3		
DR. BY:	ROOM NO.:	REVISION NO.:	REVISION TITLE:
NO.:	SCALE: NTS	REVISION NO.:	REVISION TITLE:
DATE: JULY, 2024	SHEET: 3 OF: 3	REVISION NO.:	REVISION TITLE:
LOCATION: PRINCE GEORGE, BRITISH COLUMBIA			

Note:

SHEET NO.