



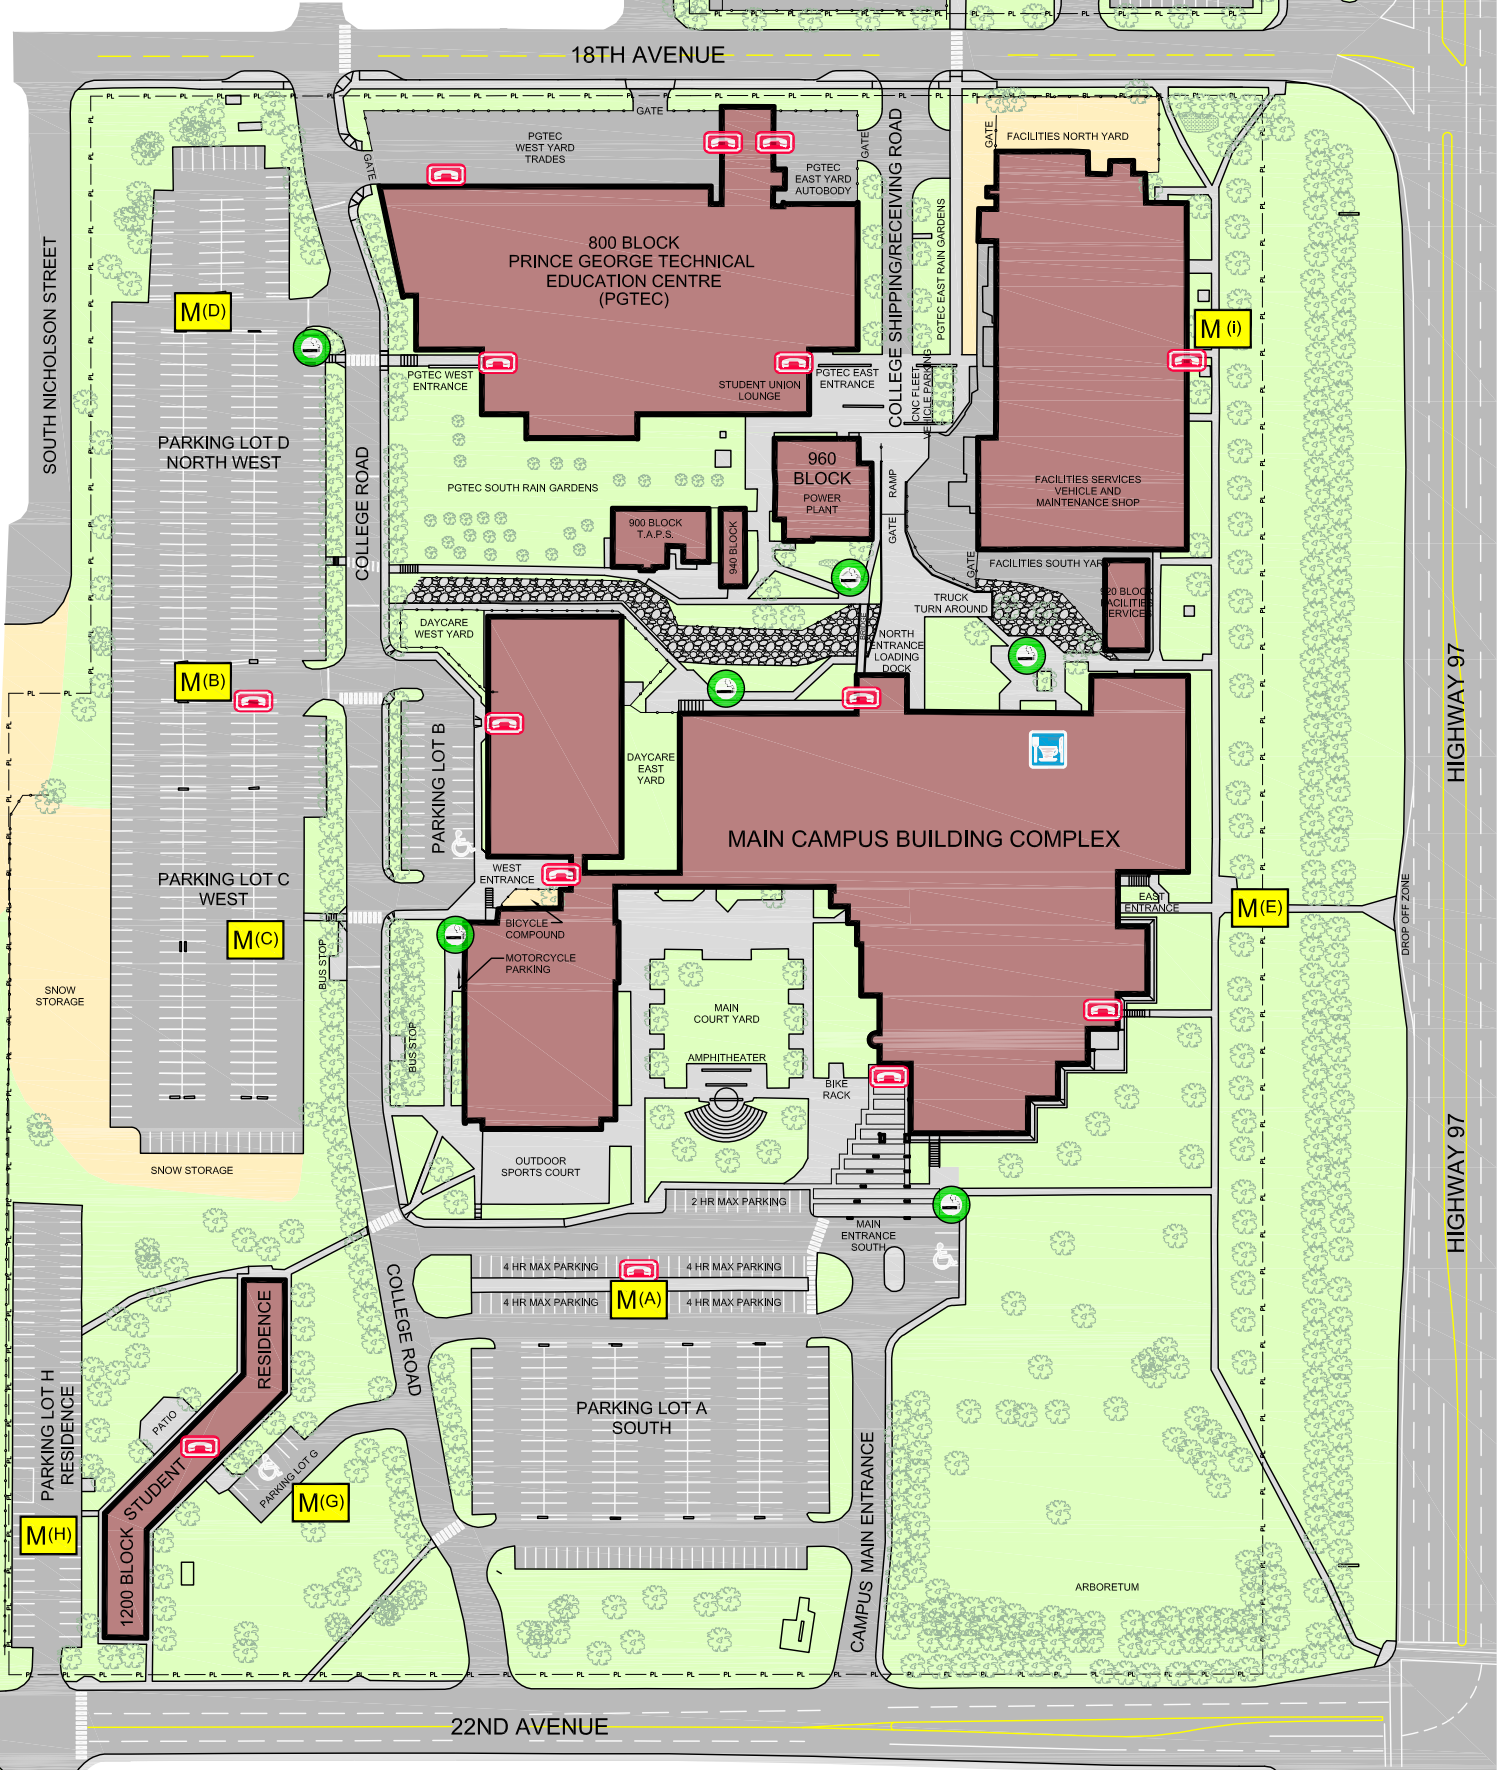

KEYMAP

College of New Caledonia Prince George - Main Campus

3330 - 22nd Avenue, Prince George, BC V2N 1P8
T 250-562-2131 Toll Free 1-800-371-8111 www.cnc.bc.ca

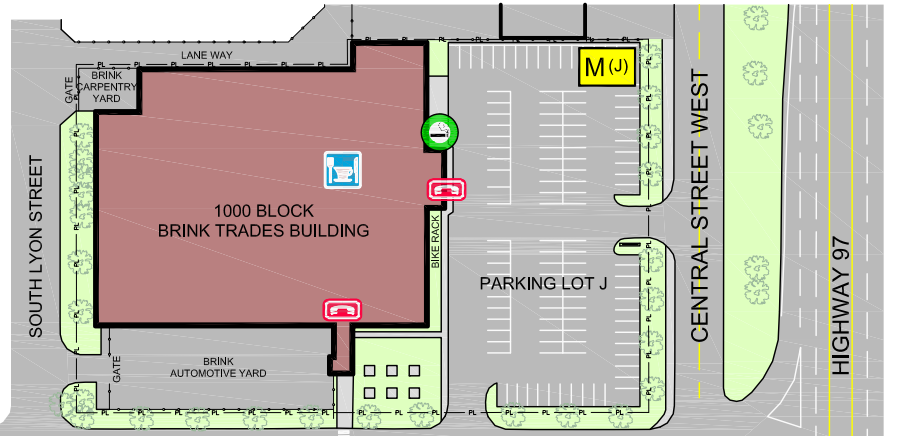

PRINCE GEORGE CAMPUS MAP

SYMBOL LEGEND

- M(x)** MUSTER STATION - DESIGNATED EMERGENCY ASSEMBLY AREA
- EMERGENCY PHONE
- HANDICAP ACCESSIBLE PARKING SPACES
- DESIGNATED SMOKING SHELTER OR AREA - ALL OTHER CAMPUS PROPERTY IS NO SMOKING
- CAFETERIA OR FOOD SERVICE

PLEASE NOTE THAT PAY PARKING IS IN EFFECT IN ALL CNC PRINCE GEORGE LOTS, YARDS, COMPOUNDS ETC.

PROJECT: PRINCE GEORGE - MAIN CAMPUS	
DWG. TITLE: SITE PLAN	
REVISION NUMBER: 04	DRAWN BY: TJM
NO.: -	SCALE: 1:900*
DATE: JUN. 2016	SHEET: 1 OF: 1
LOCATION: PRINCE GEORGE, BC	

* WHEN PRINTED ON 22x34 PAPER

College of New Caledonia

Facility Services, Room 2-332, 3330 - 22nd Avenue, Prince George, British Columbia
Tel (250) 561-5821, Fax (250) 561-5865, Web www.cnc.bc.ca



* PLEASE NOTE *
COPYRIGHT © 2016 COLLEGE OF NEW CALEDONIA. ALL RIGHTS RESERVED. DISCREPANCIES, ERRORS, AND OMISSIONS SHALL BE REFERRED TO CNC FACILITY SERVICES FOR CORRECTION, INTERPRETATION OR REVISION. WRITTEN DIMENSIONS SHALL HAVE PRECEDENCE OVER SCALED DIMENSIONS. NO PERSON MAY COPY OR ALTER THIS PLAN IN WHOLE OR IN PART WITHOUT THE WRITTEN PERMISSION OF CNC FACILITY SERVICES.