

1 FLOOR PLAN LEVEL 2
A02 NTS




College of New Caledonia
 Facility Services, Room 2-332, 3330 - 22nd Avenue, Prince George, British Columbia
 Tel (250) 561-5821, Fax (250) 561-5865, Web www.cnc.bc.ca

PROJECT: COLLEGE OF NEW CALEDONIA IN VANDERHOOF			
DWG. TITLE: VANDERHOOF NEW BUILDING - FLOOR PLAN LEVEL 2			
DR. BY:	ROOM NO.:	REVISION NO.:	REVISION TITLE:
NO.:	SCALE: NTS	REVISION NO.:	REVISION TITLE:
DATE: FEB, 2021	SHEET: 2 OF: 2	REVISION NO.:	REVISION TITLE:
LOCATION: PRINCE GEORGE, BRITISH COLUMBIA			

Note:

SHEET NO.
A-02

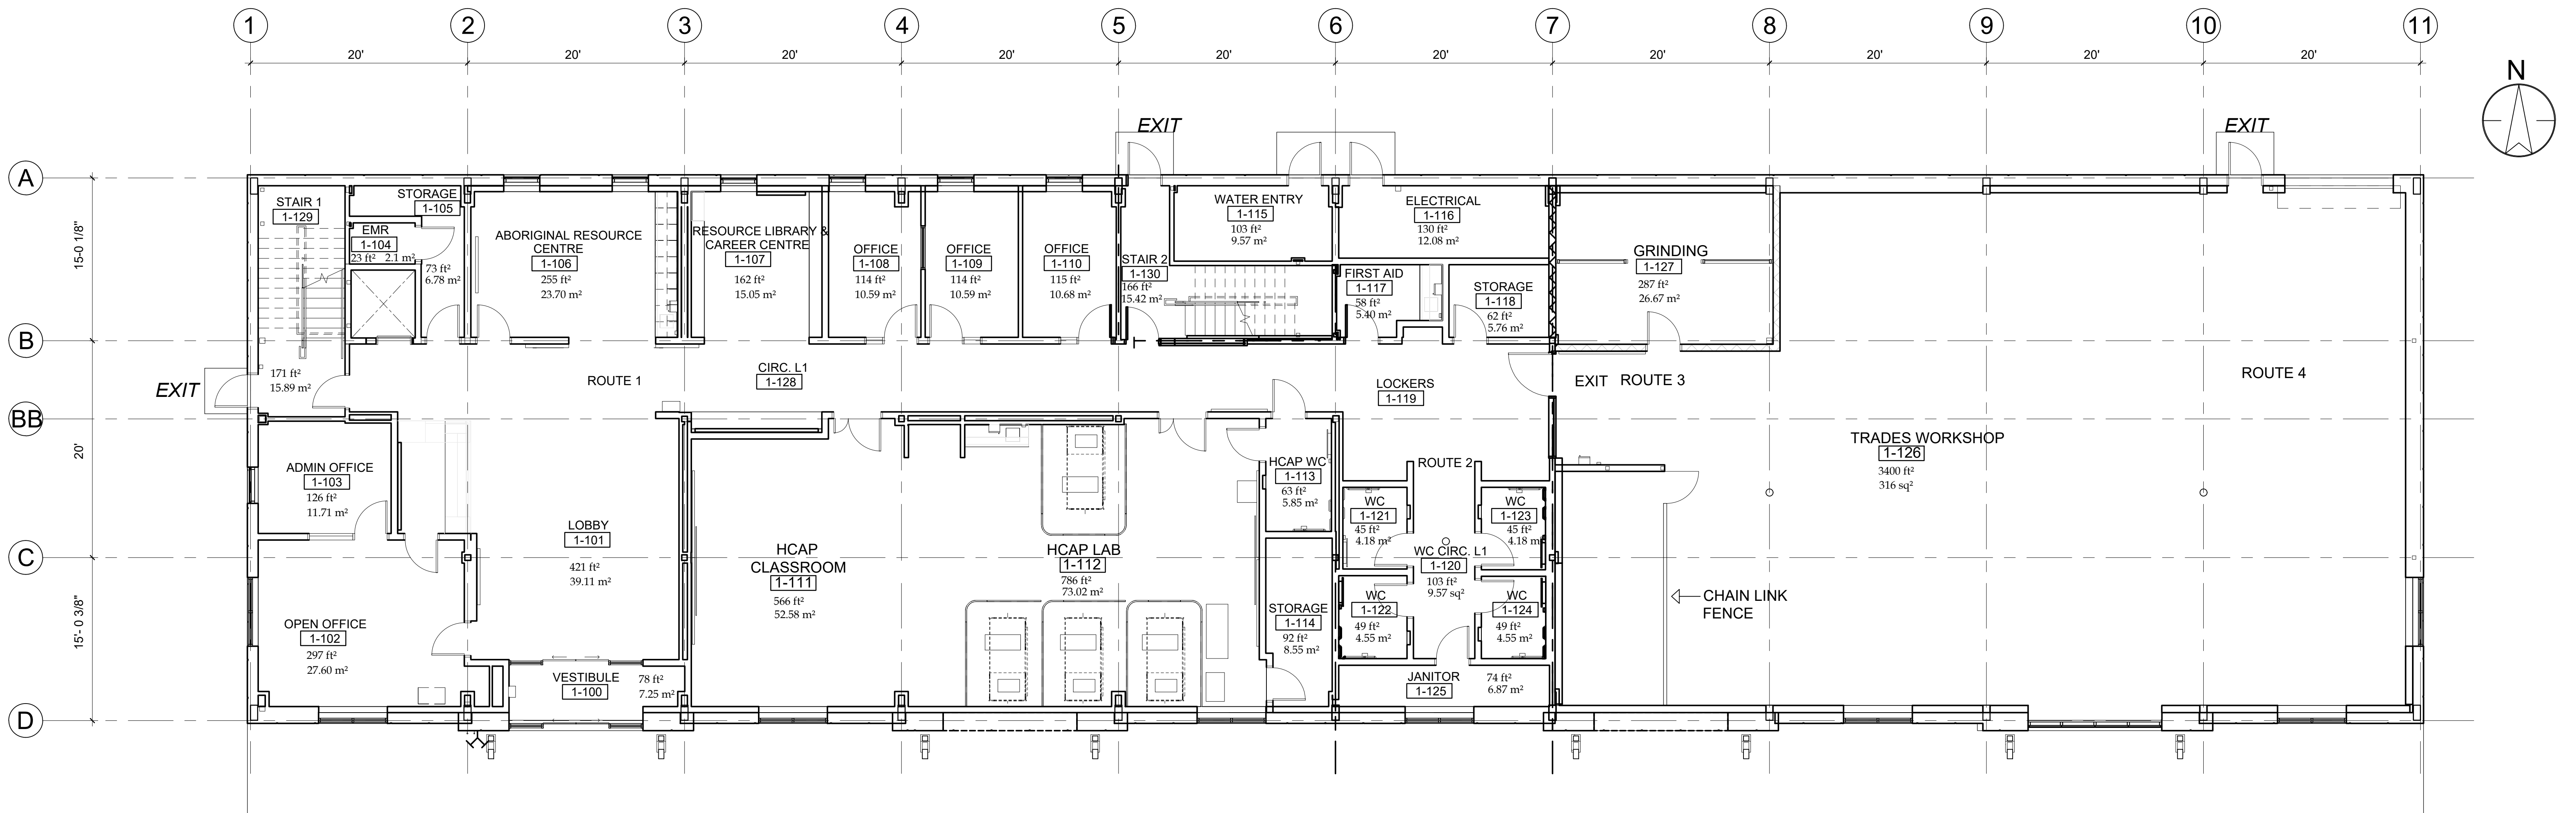

1 FLOOR PLAN LEVEL 1
A01 NTS

PROJECT: COLLEGE OF NEW CALEDONIA IN VANDERHOOF			
DWG. TITLE: VANDERHOOF NEW BUILDING - FLOOR PLAN LEVEL 1			
DR. BY:	ROOM NO.:	REVISION NO.:	REVISION TITLE:
NO.:	SCALE: NTS	REVISION NO.:	REVISION TITLE:
DATE: FEB, 2021	SHEET: 1 OF: 2	REVISION NO.:	REVISION TITLE:
LOCATION: PRINCE GEORGE, BRITISH COLUMBIA			

Note:
SHEET NO.
A-01