


LEGEND



MUSTER STATION - DESIGNATED EMERGENCY ASSEMBLY AREA





CAFETERIA OR FOOD SERVICE

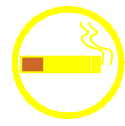

SMOKING AREA



EMERGENCY PHONE

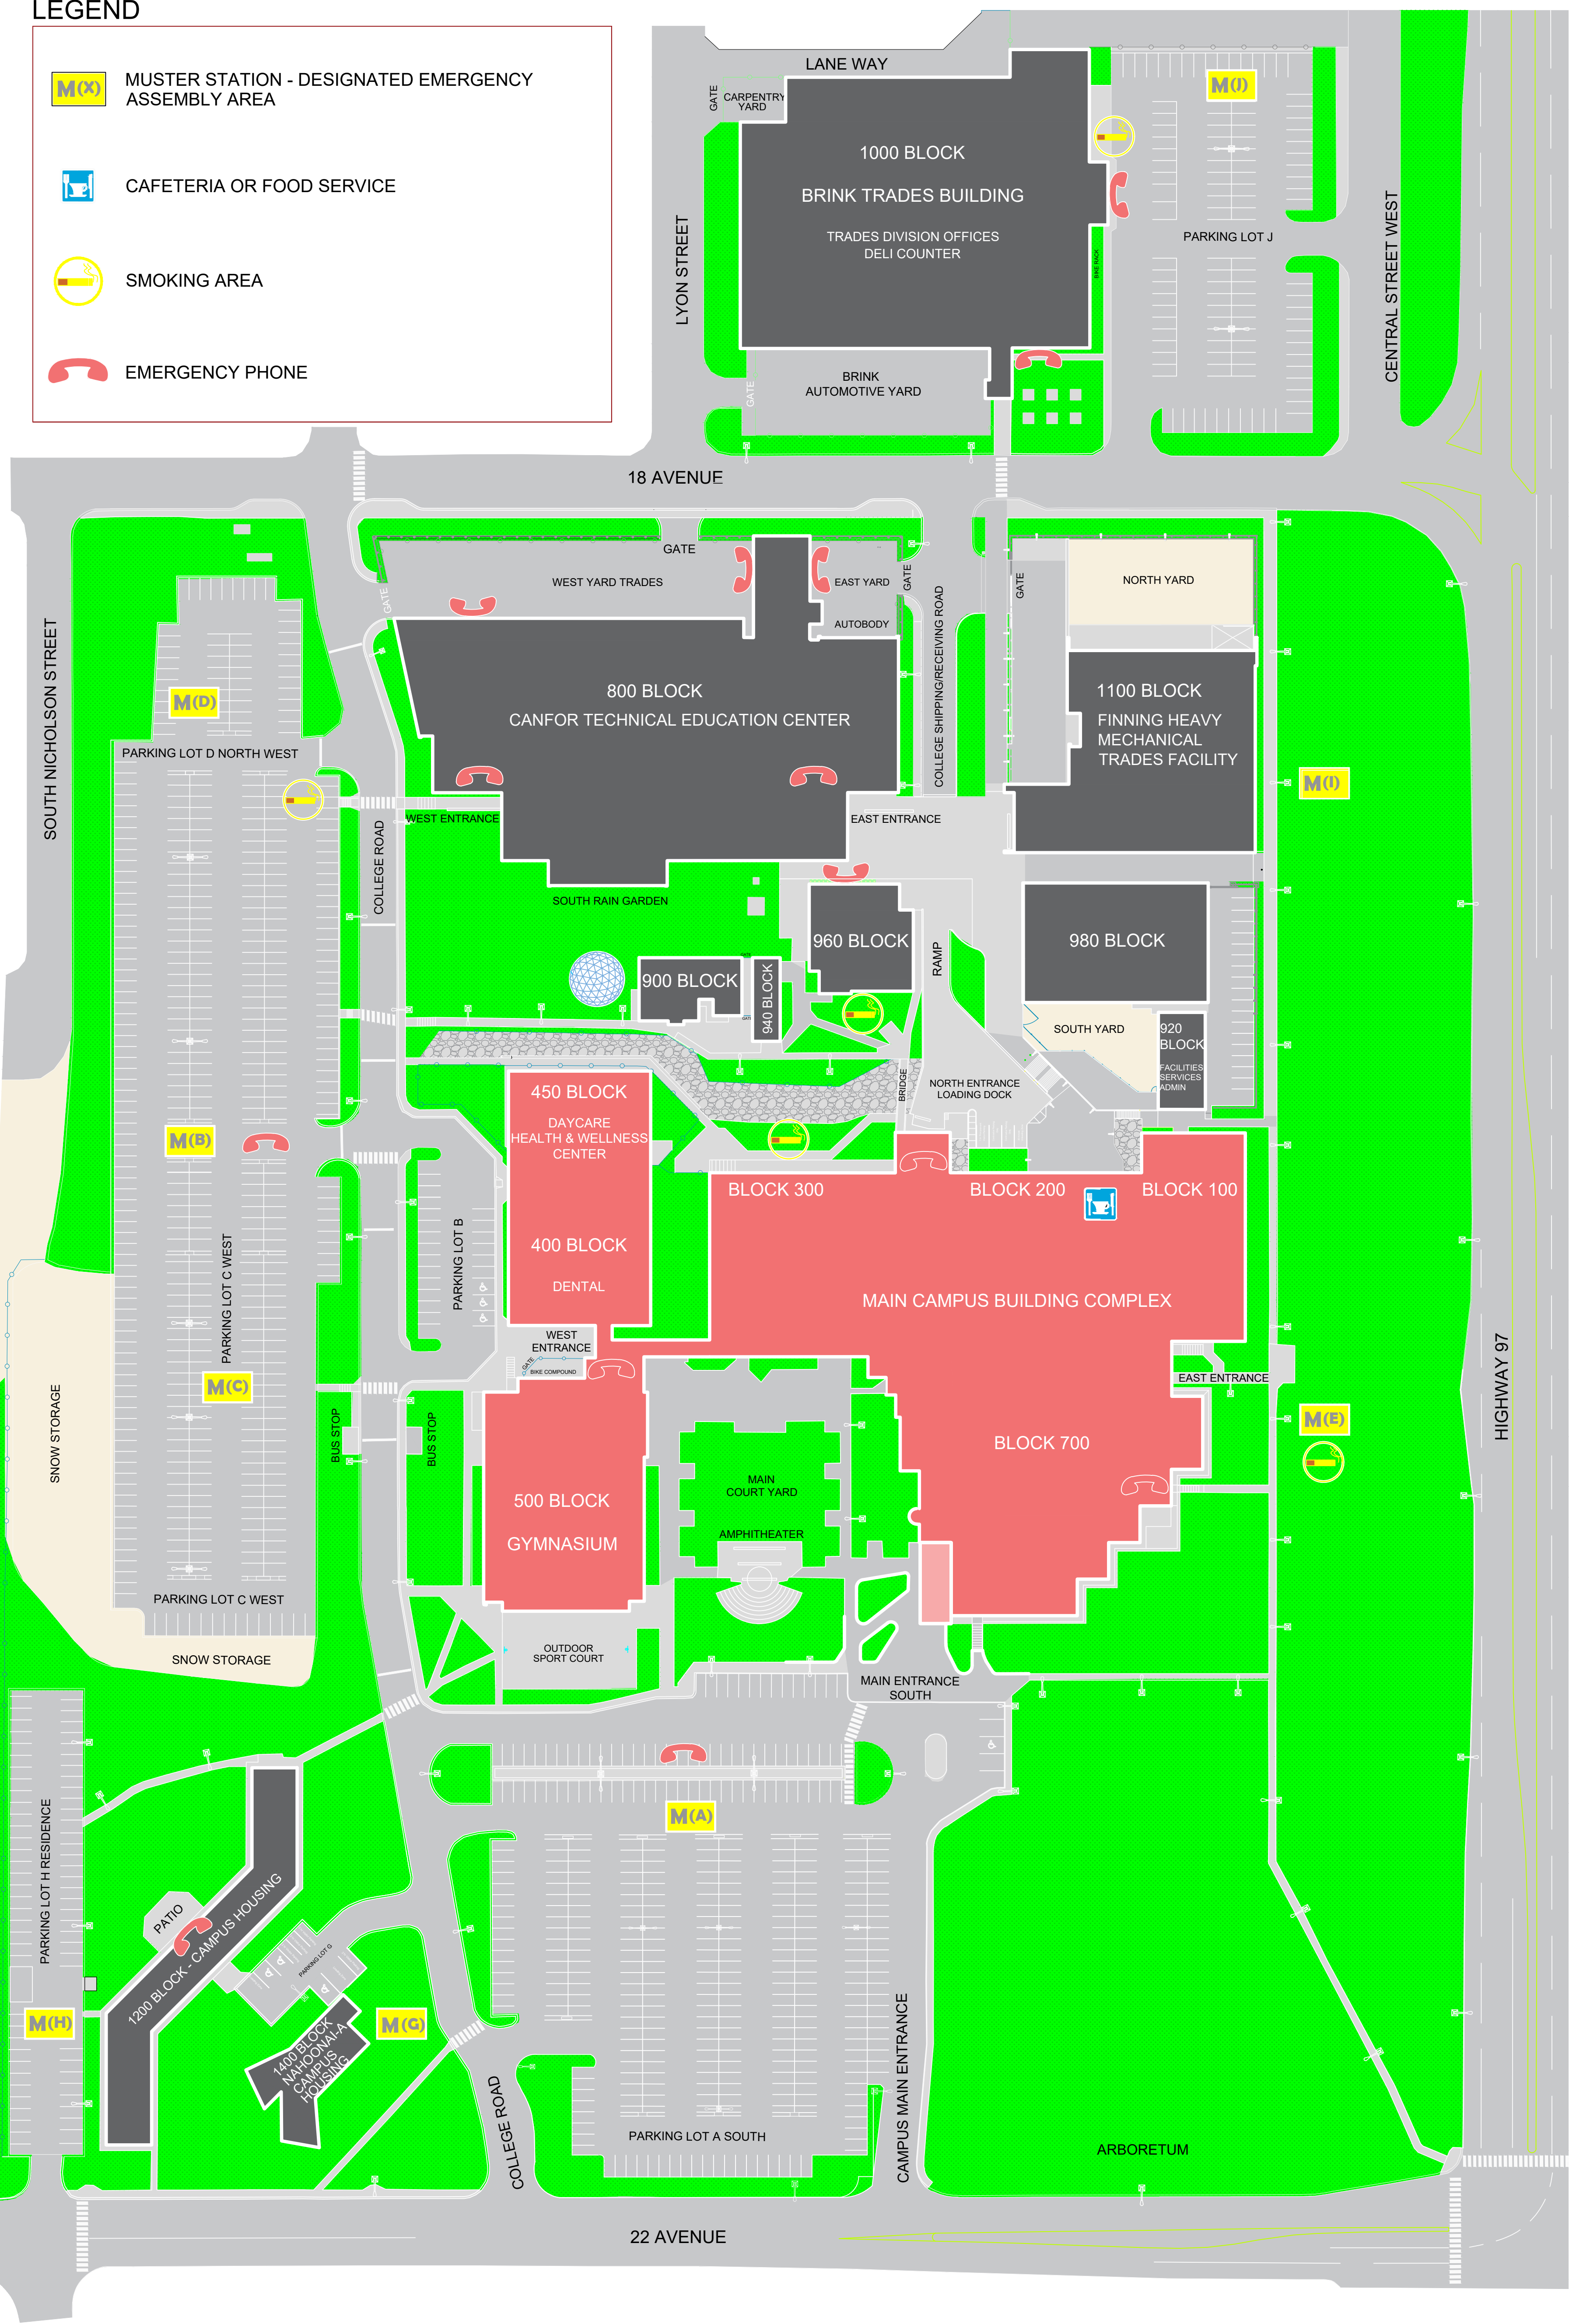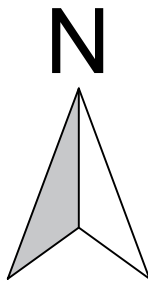

College of New Caledonia

Facility Services, Room 2-332, 3330 - 22nd Avenue, Prince George, British Columbia
Tel (250) 561-5821, Fax (250) 561-5865, Web www.cnc.bc.ca

PROJECT: COLLEGE OF NEW CALEDONIA IN PRINCE GEORGE

DWG. TITLE: CAMPUS SITE PLAN - MAIN BUILDING

DR. BY:

ROOM NO:

REVISION NO:

REVISION TITLE:

NO.:

SCALE:

REVISION NO:

REVISION TITLE:

DATE: DEC, 2023

SHEET: OF:

REVISION NO:


REVISION TITLE:

LOCATION: PRINCE GEORGE, BRITISH COLUMBIA

SHEET NO.

WEST
College Road

NORTH
18 Ave

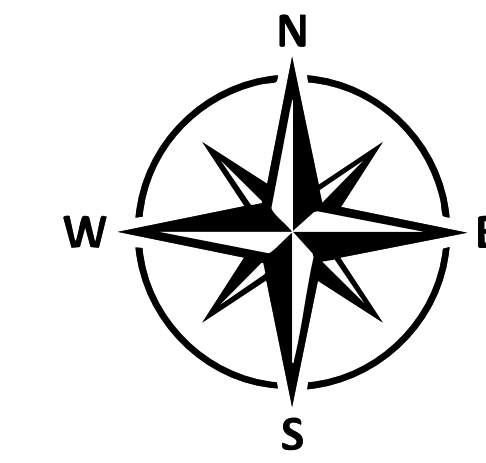

EAST
Hwy 97

Legend


Block# - Letter

Door

Accessible

Elevator


Ramp

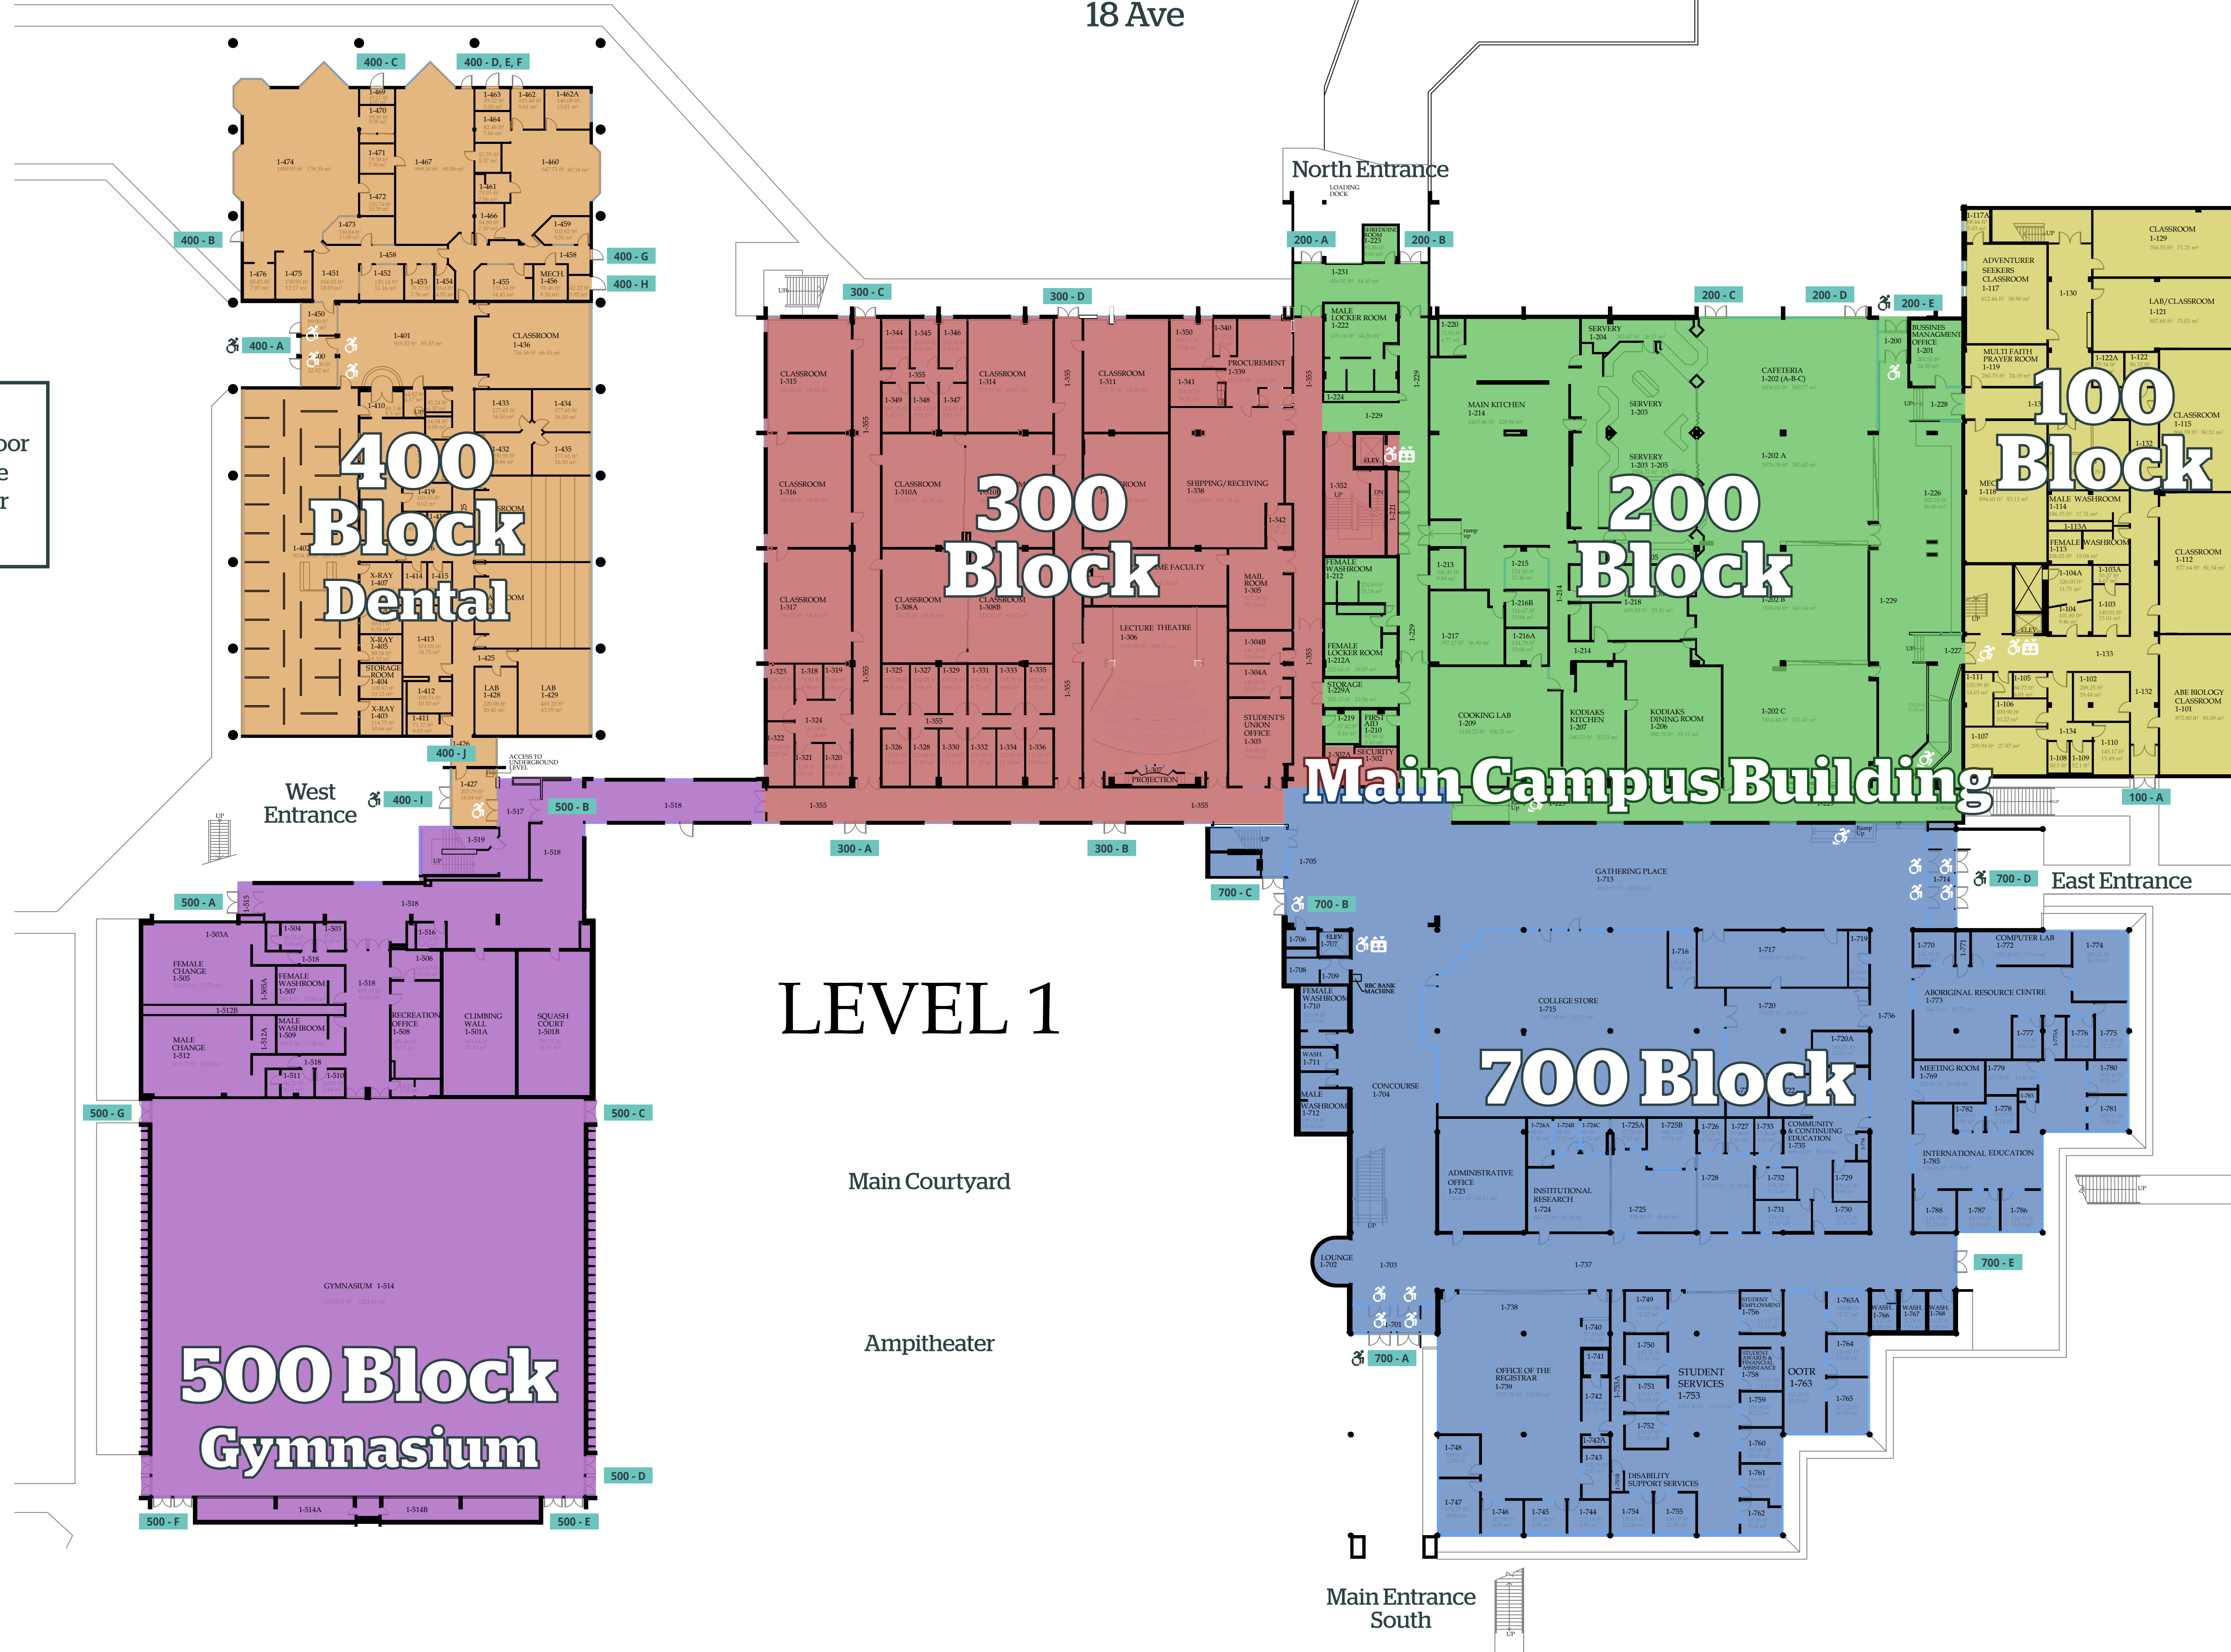



WEST
College Road

NORTH
18 Ave

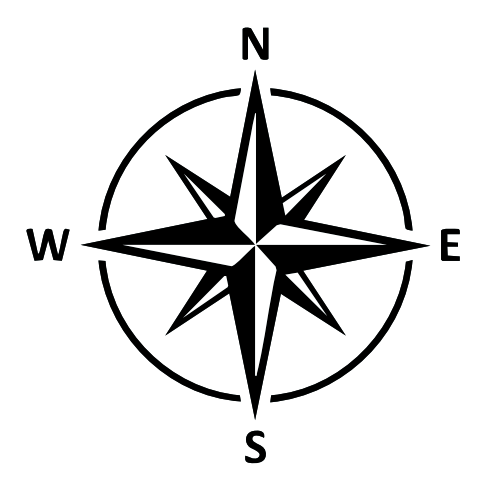

Legend


Block# - Letter

Door

Accessible

Elevator

Ramp

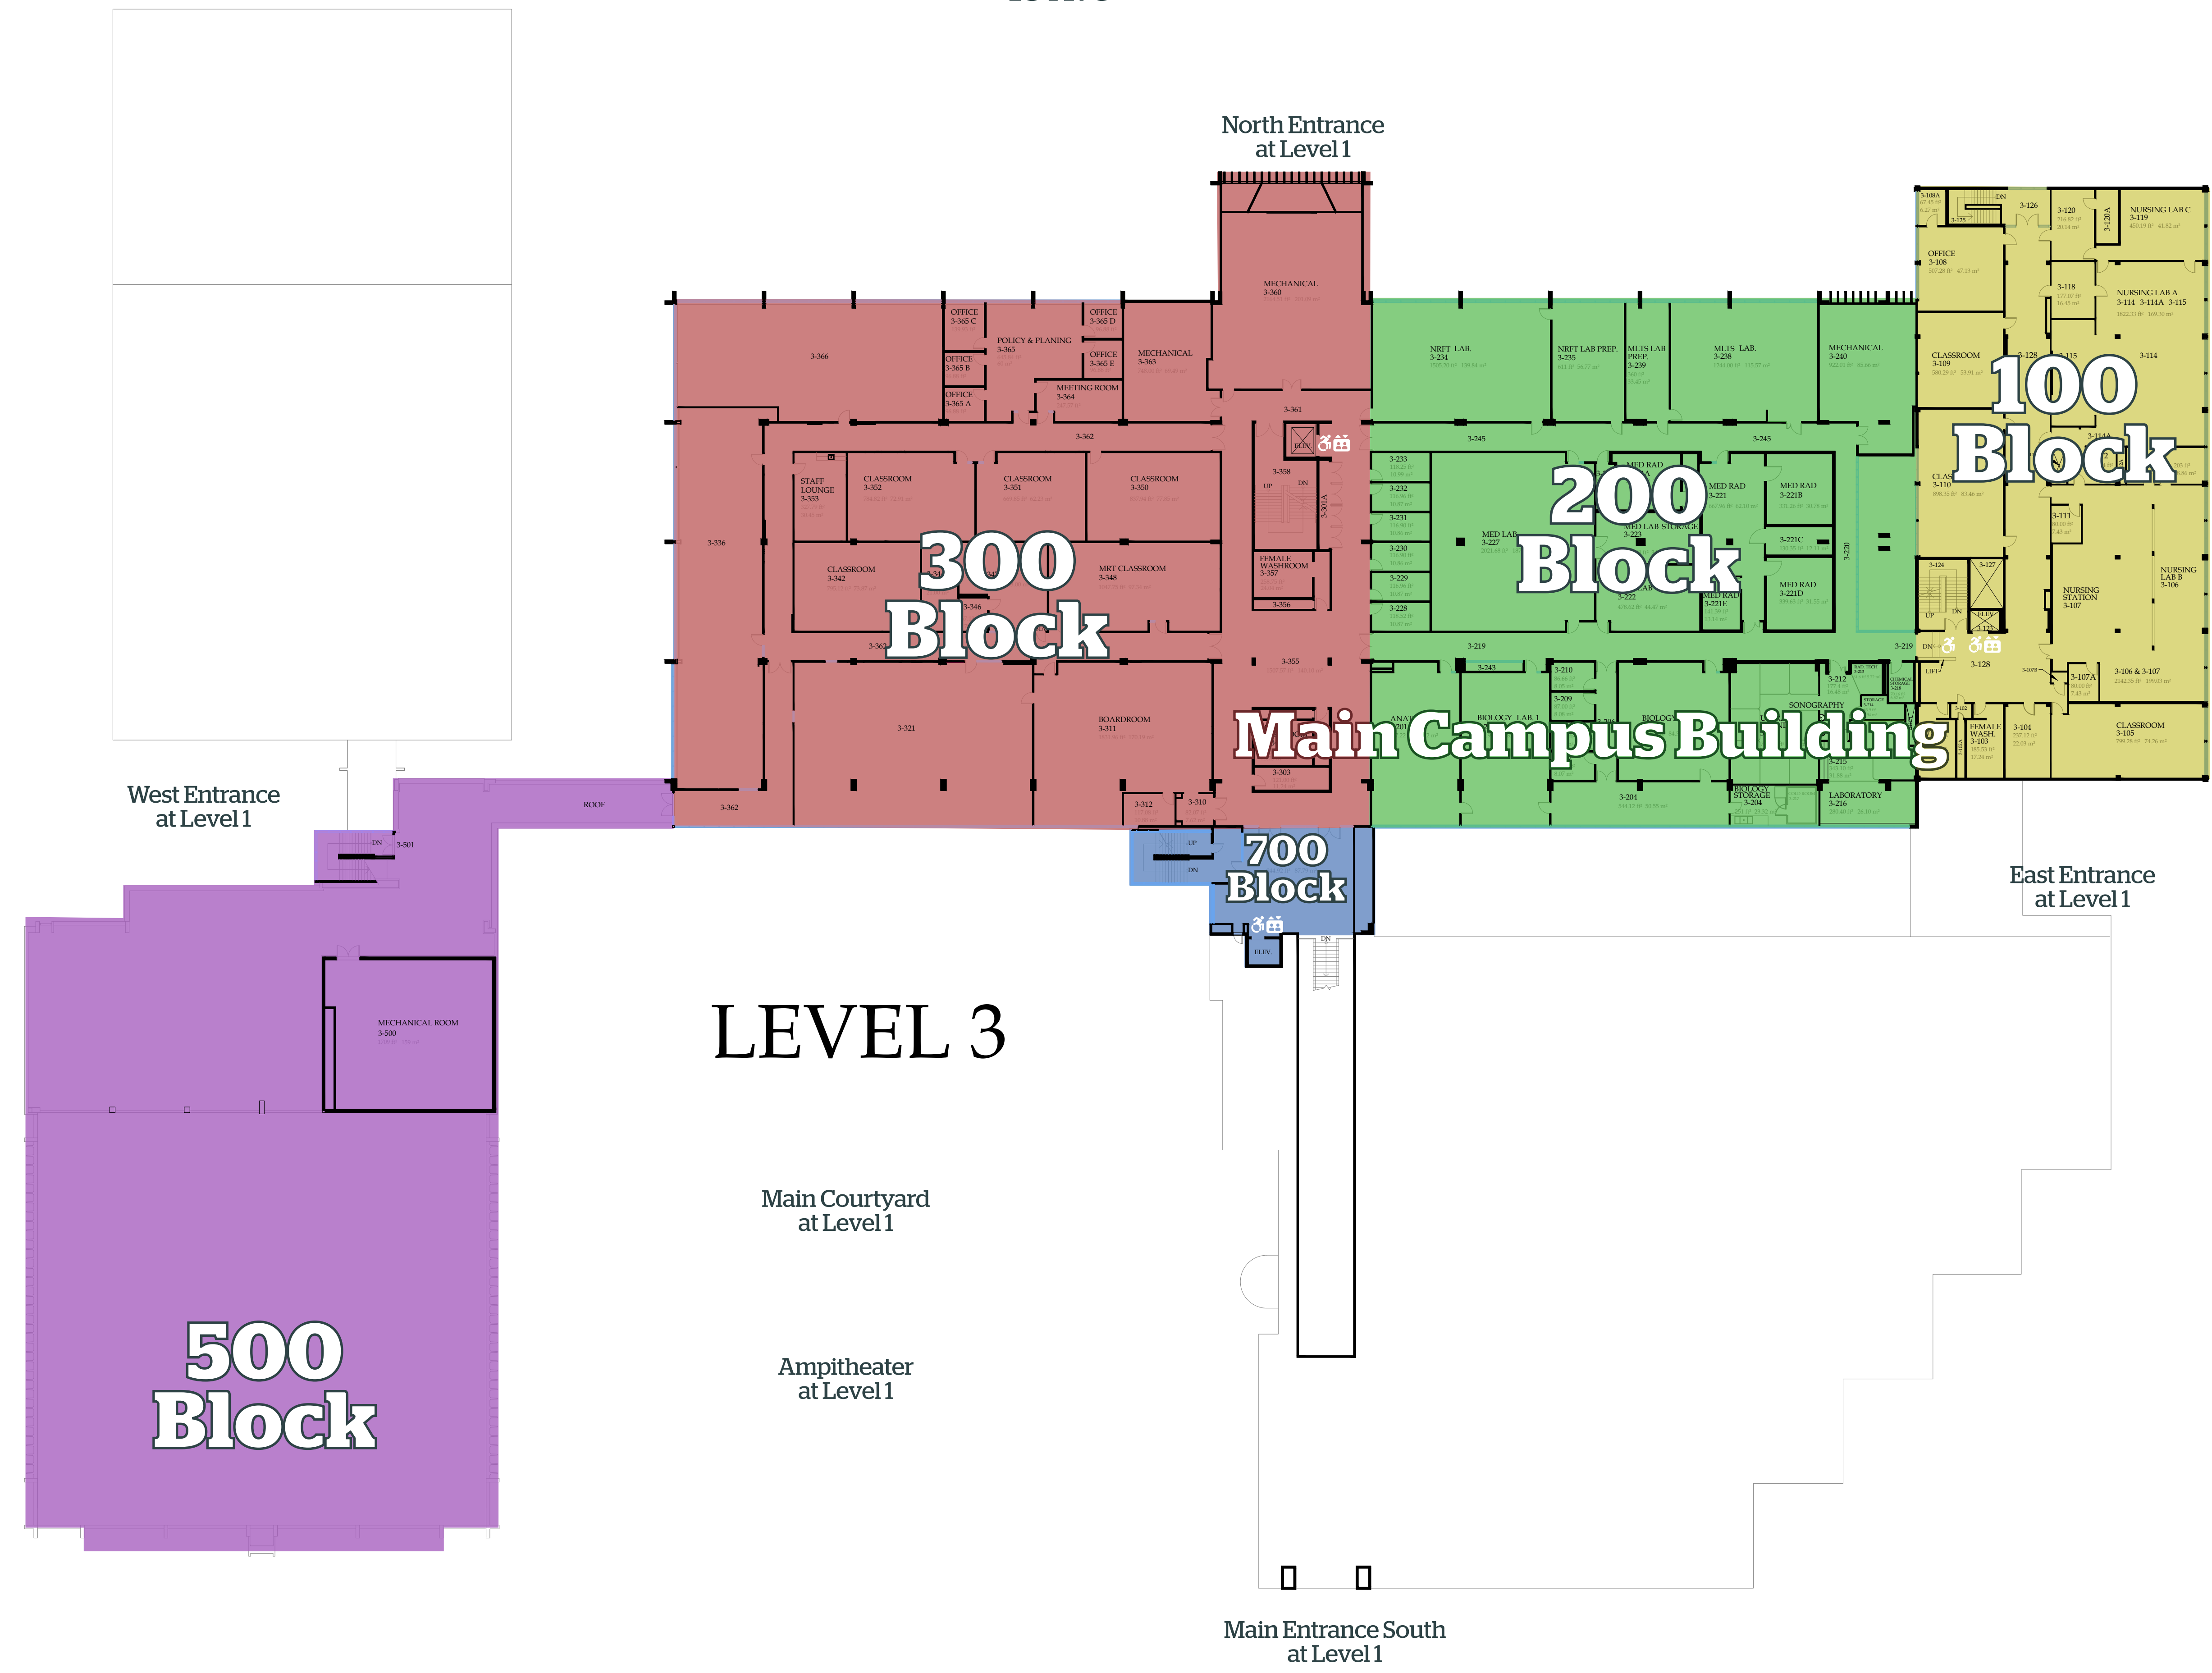

WEST
College Road

EAST
Hwy 97

LEVEL 3

Main Courtyard
at Level 1

Ampitheater
at Level 1

SOUTH
22 Ave