


LEGEND



MUSTER STATION - DESIGNATED EMERGENCY ASSEMBLY AREA





CAFETERIA OR FOOD SERVICE

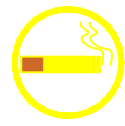

SMOKING AREA



EMERGENCY PHONE

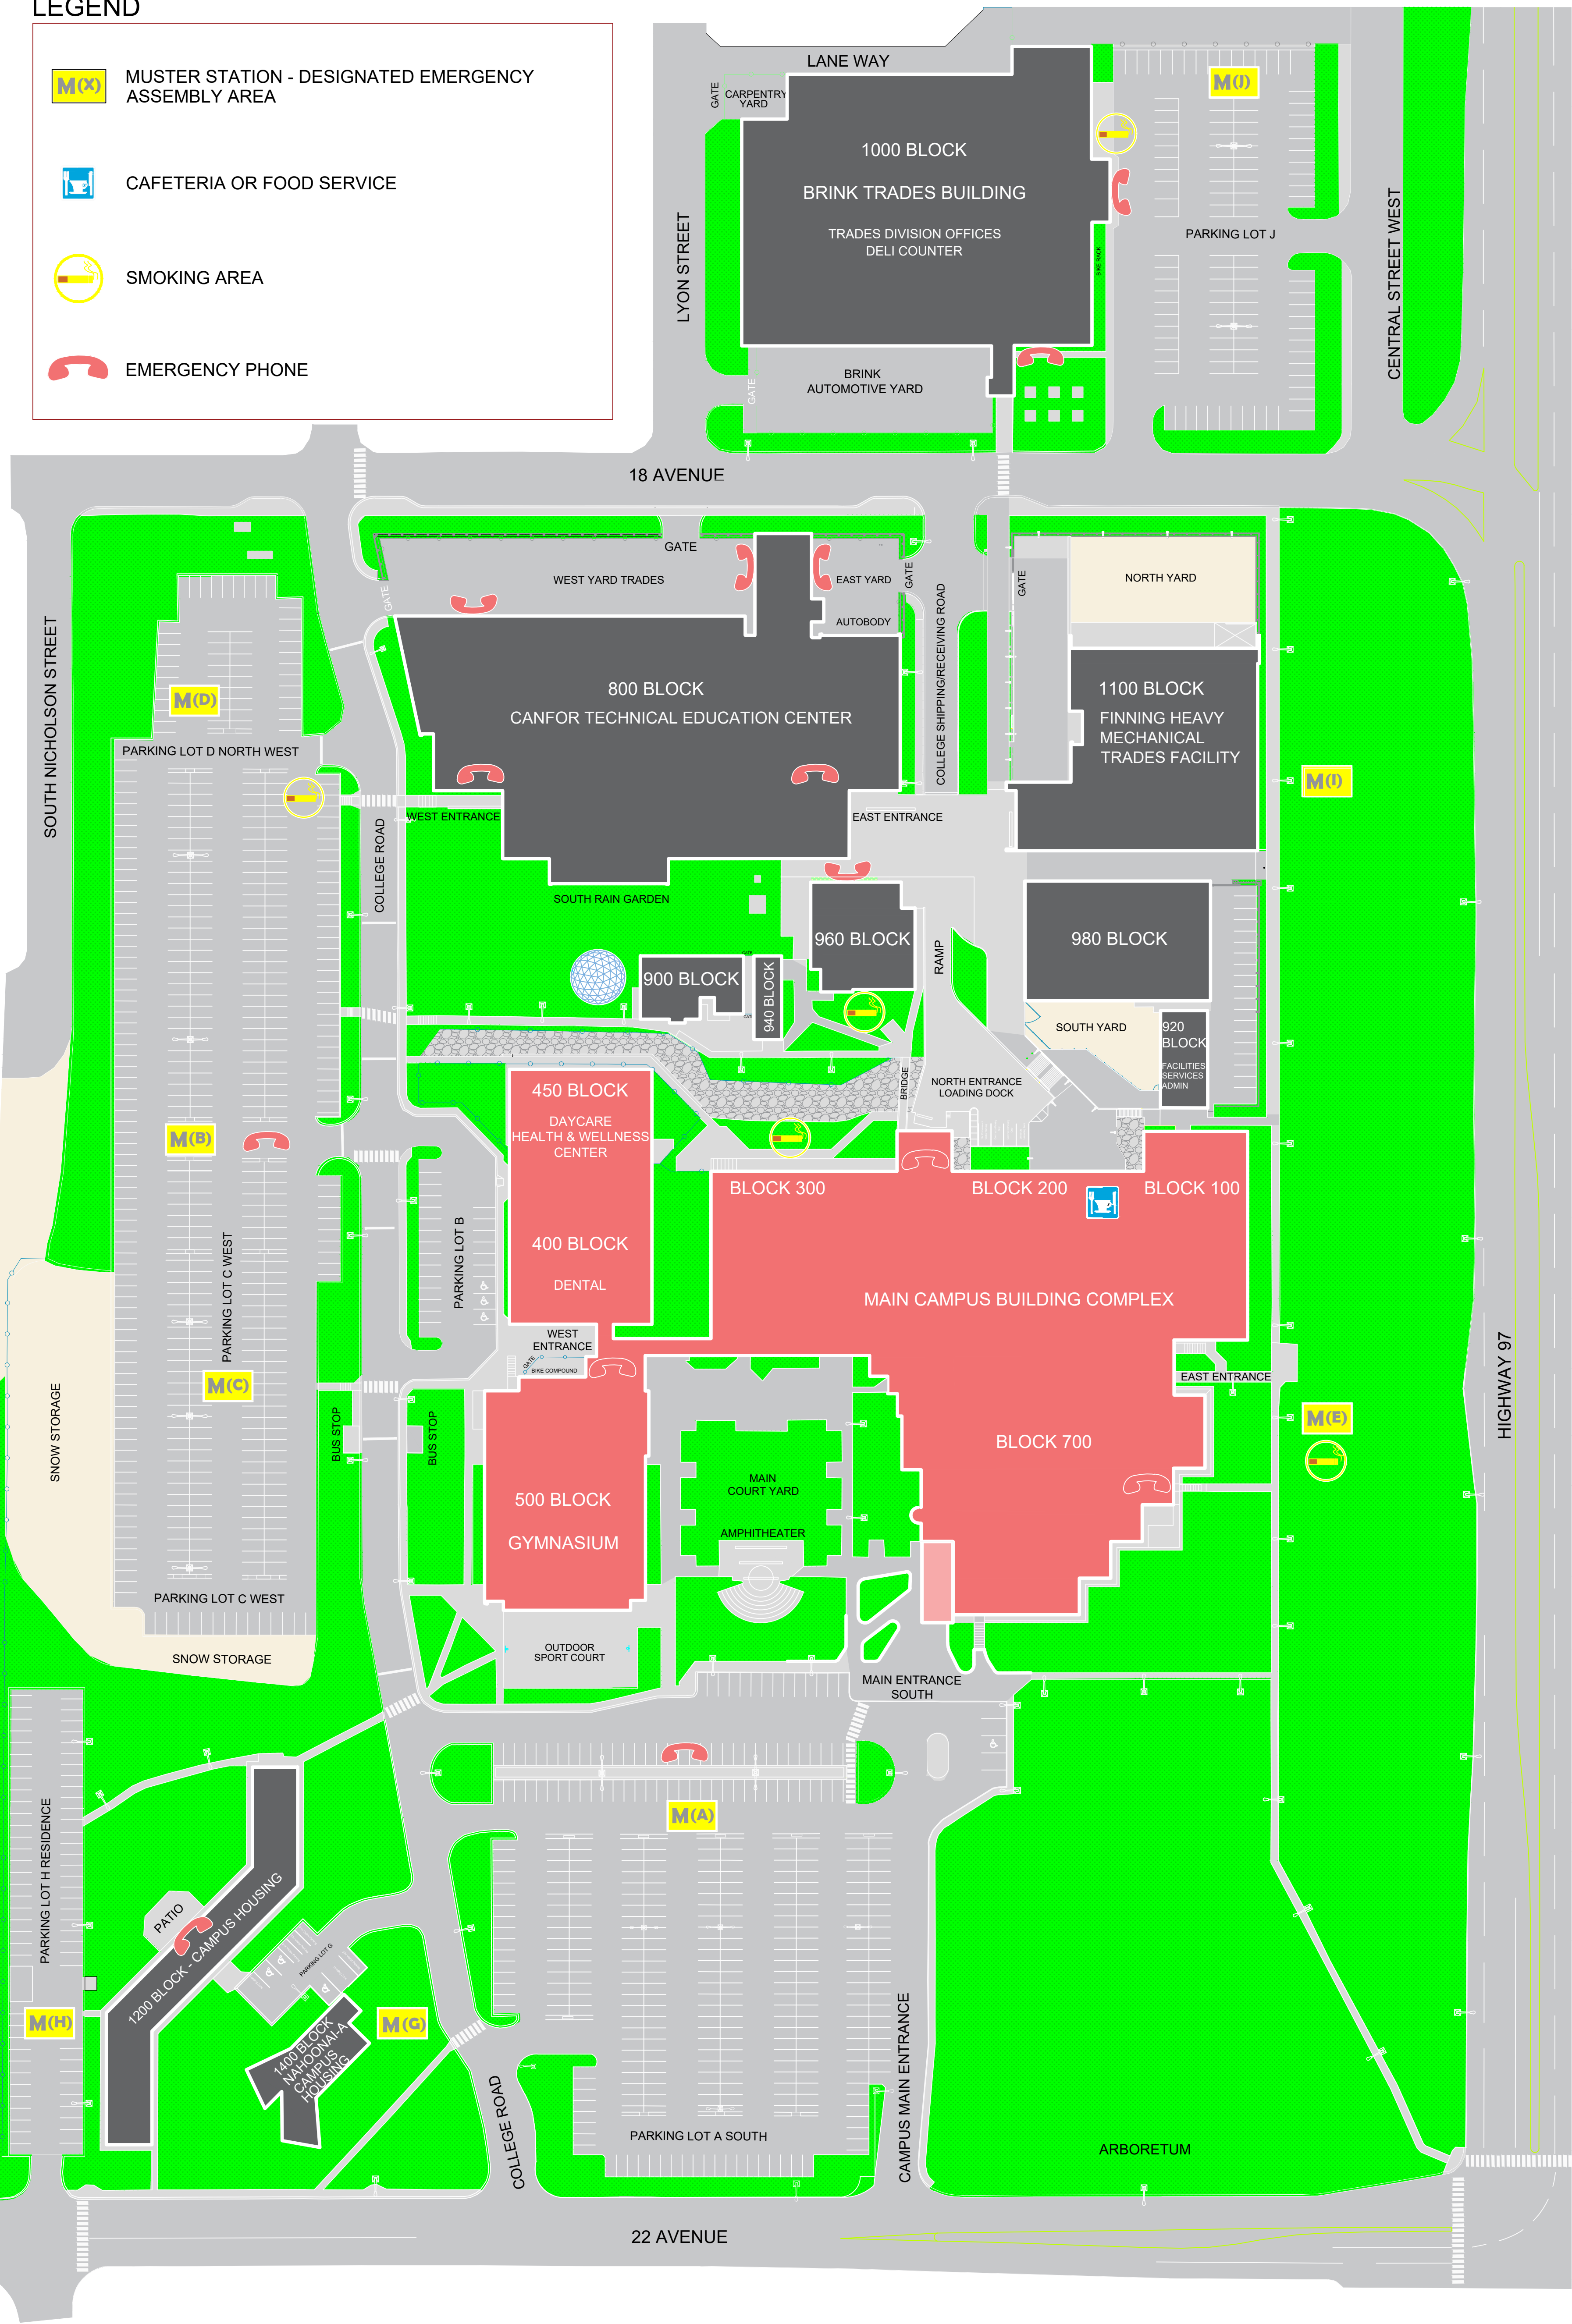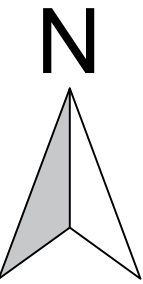

College of New Caledonia

Facility Services, Room 2-332, 3330 - 22nd Avenue, Prince George, British Columbia
Tel (250) 561-5821, Fax (250) 561-5865, Web www.cnc.bc.ca

PROJECT: COLLEGE OF NEW CALEDONIA IN PRINCE GEORGE

DWG. TITLE: CAMPUS SITE PLAN - MAIN BUILDING

DR. BY:

ROOM NO:

REVISION NO:

REVISION TITLE:

NO.:

SCALE:

REVISION NO:

REVISION TITLE:

DATE: DEC, 2023

SHEET: OF:


REVISION NO:

REVISION TITLE:

LOCATION: PRINCE GEORGE, BRITISH COLUMBIA

SHEET NO.

NORTH
18 Ave

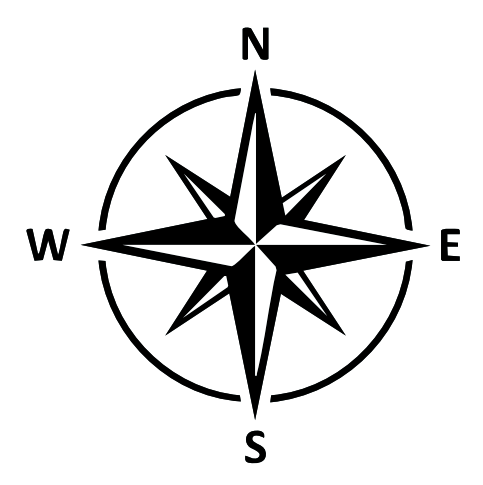

Legend

Block# - Letter Exit


Accessible

Elevator

Ramp

WEST
College Road

EAST
Hwy 97

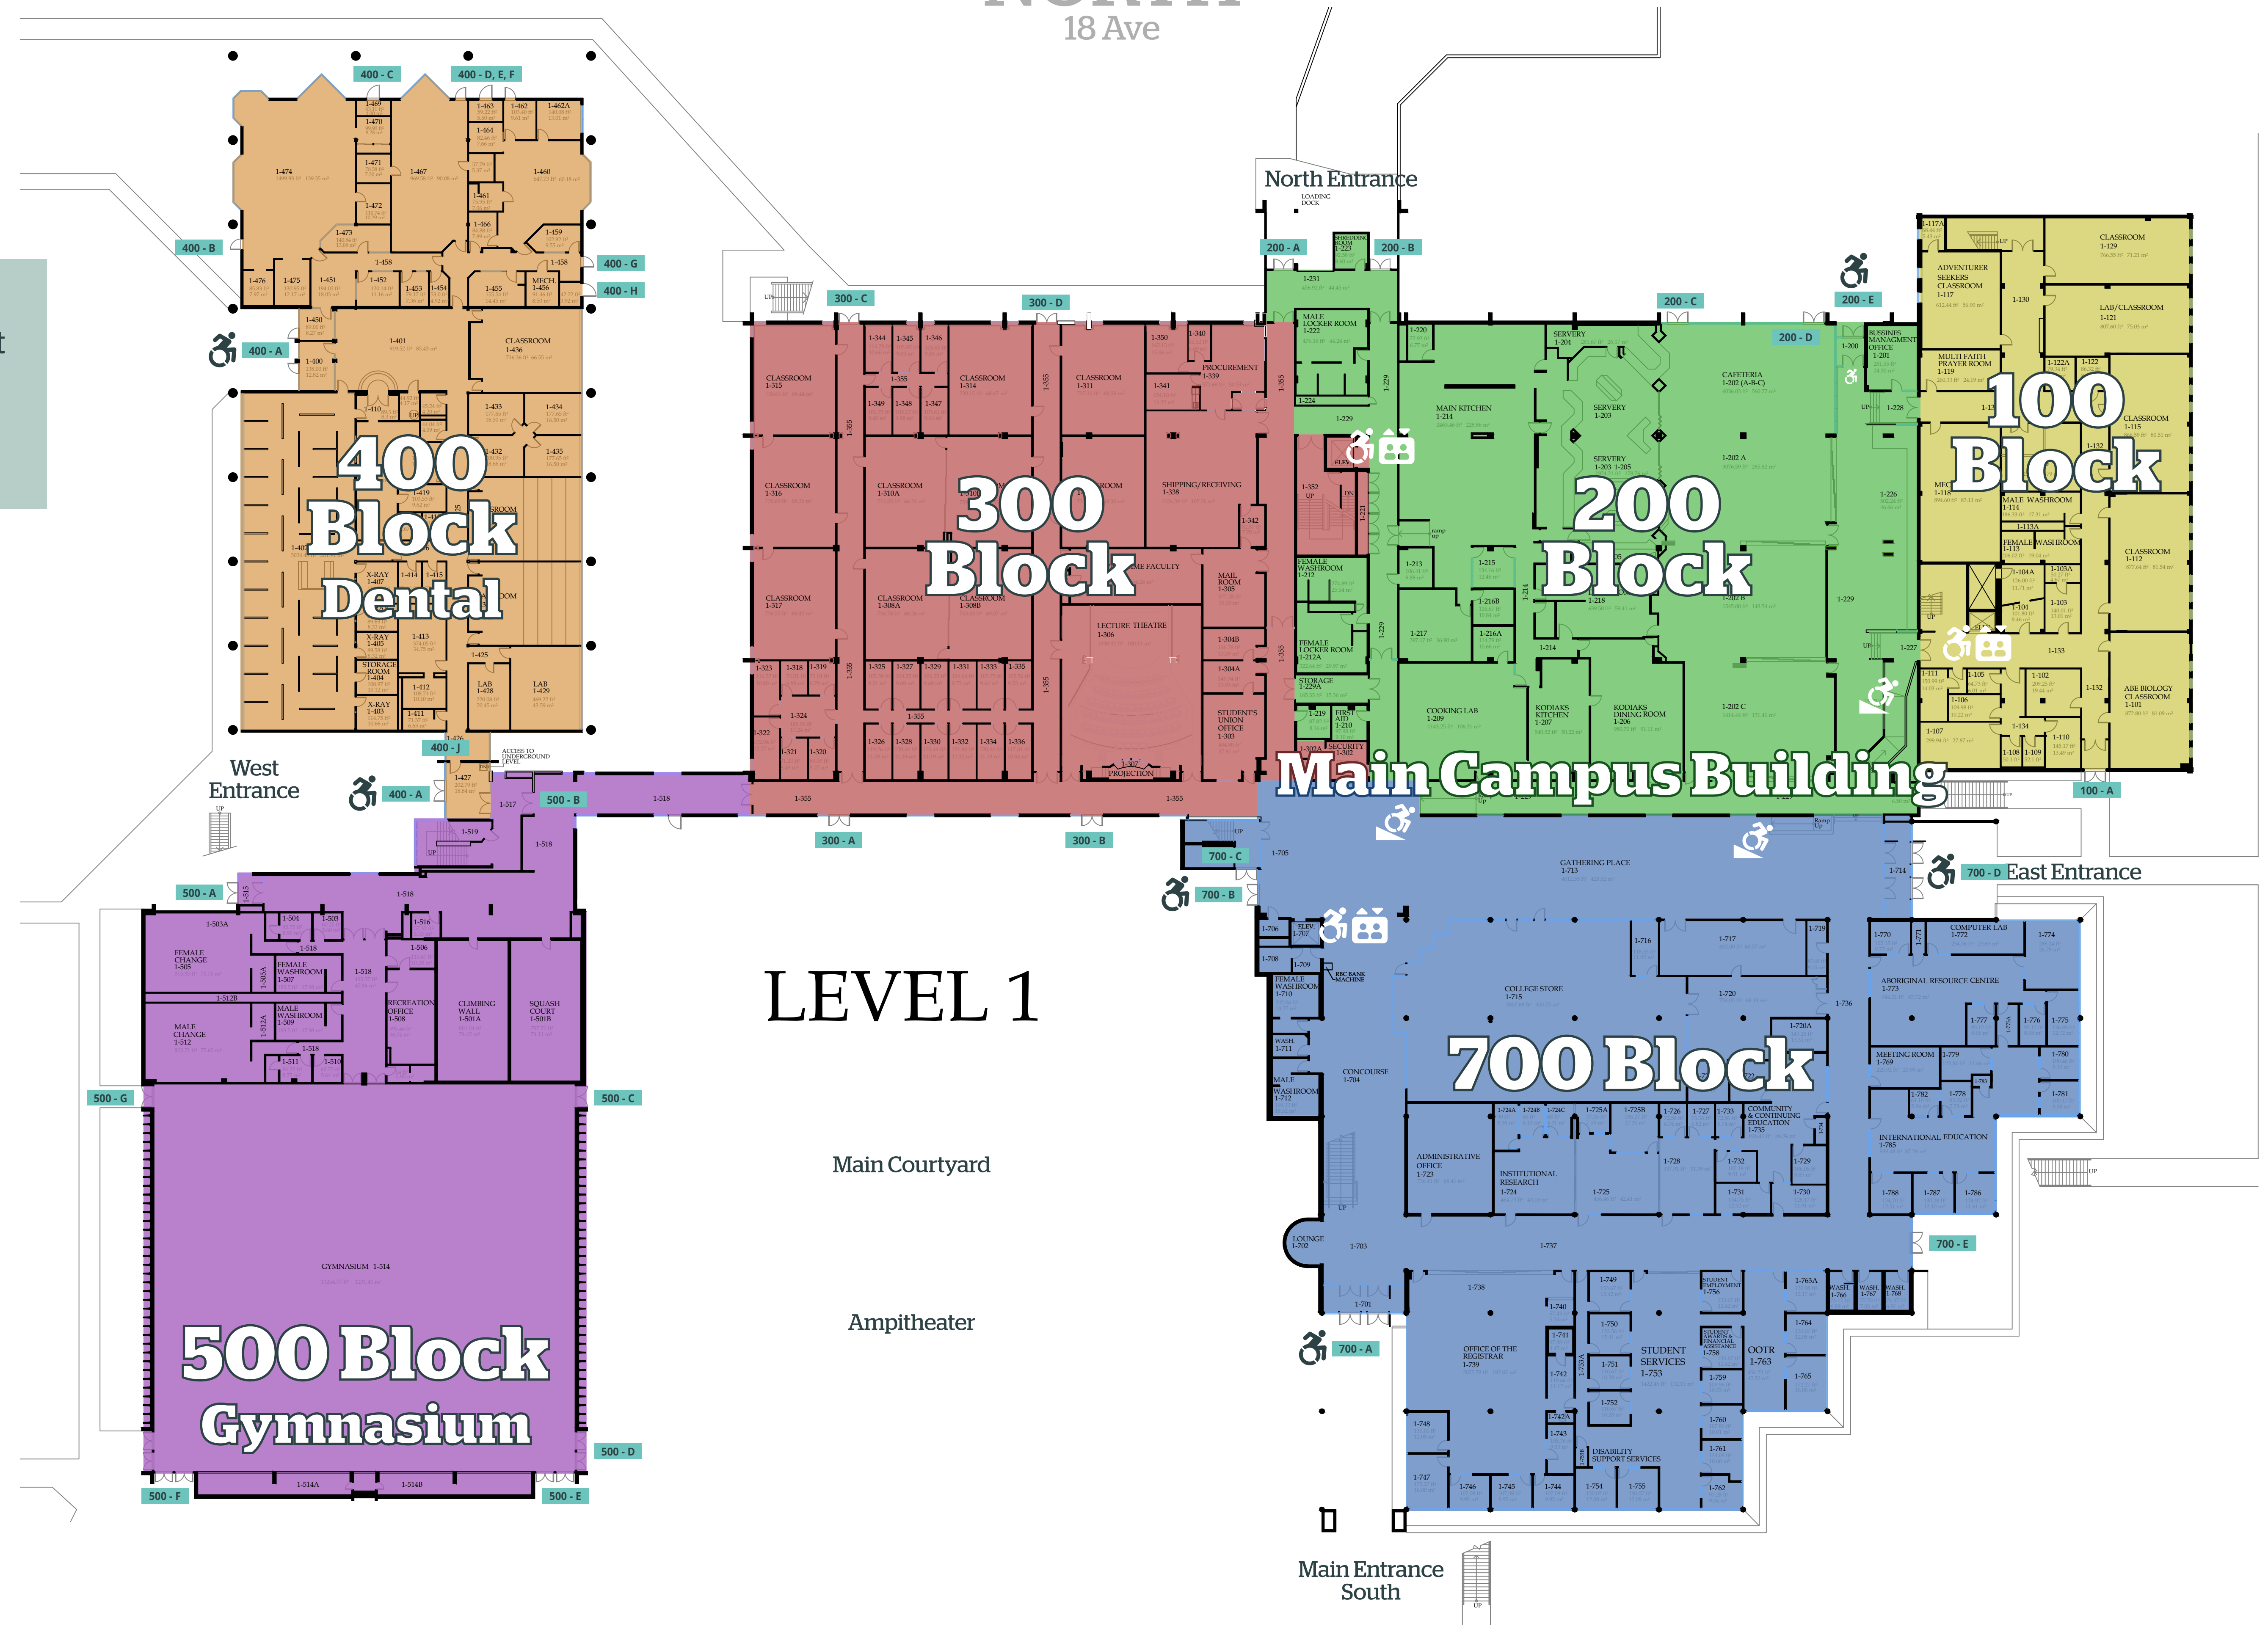


LEVEL 1

Main Courtyard

Ampitheater

SOUTH
22 Ave

NORTH
18 Ave

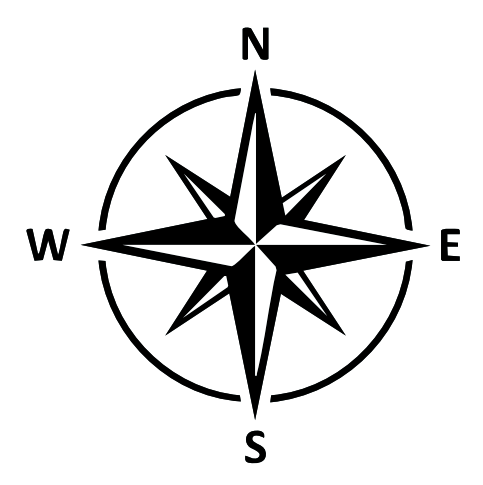

Legend

Block# - Letter Exit


Accessible

Elevator

Ramp


WEST
College Road

EAST
Hwy 97

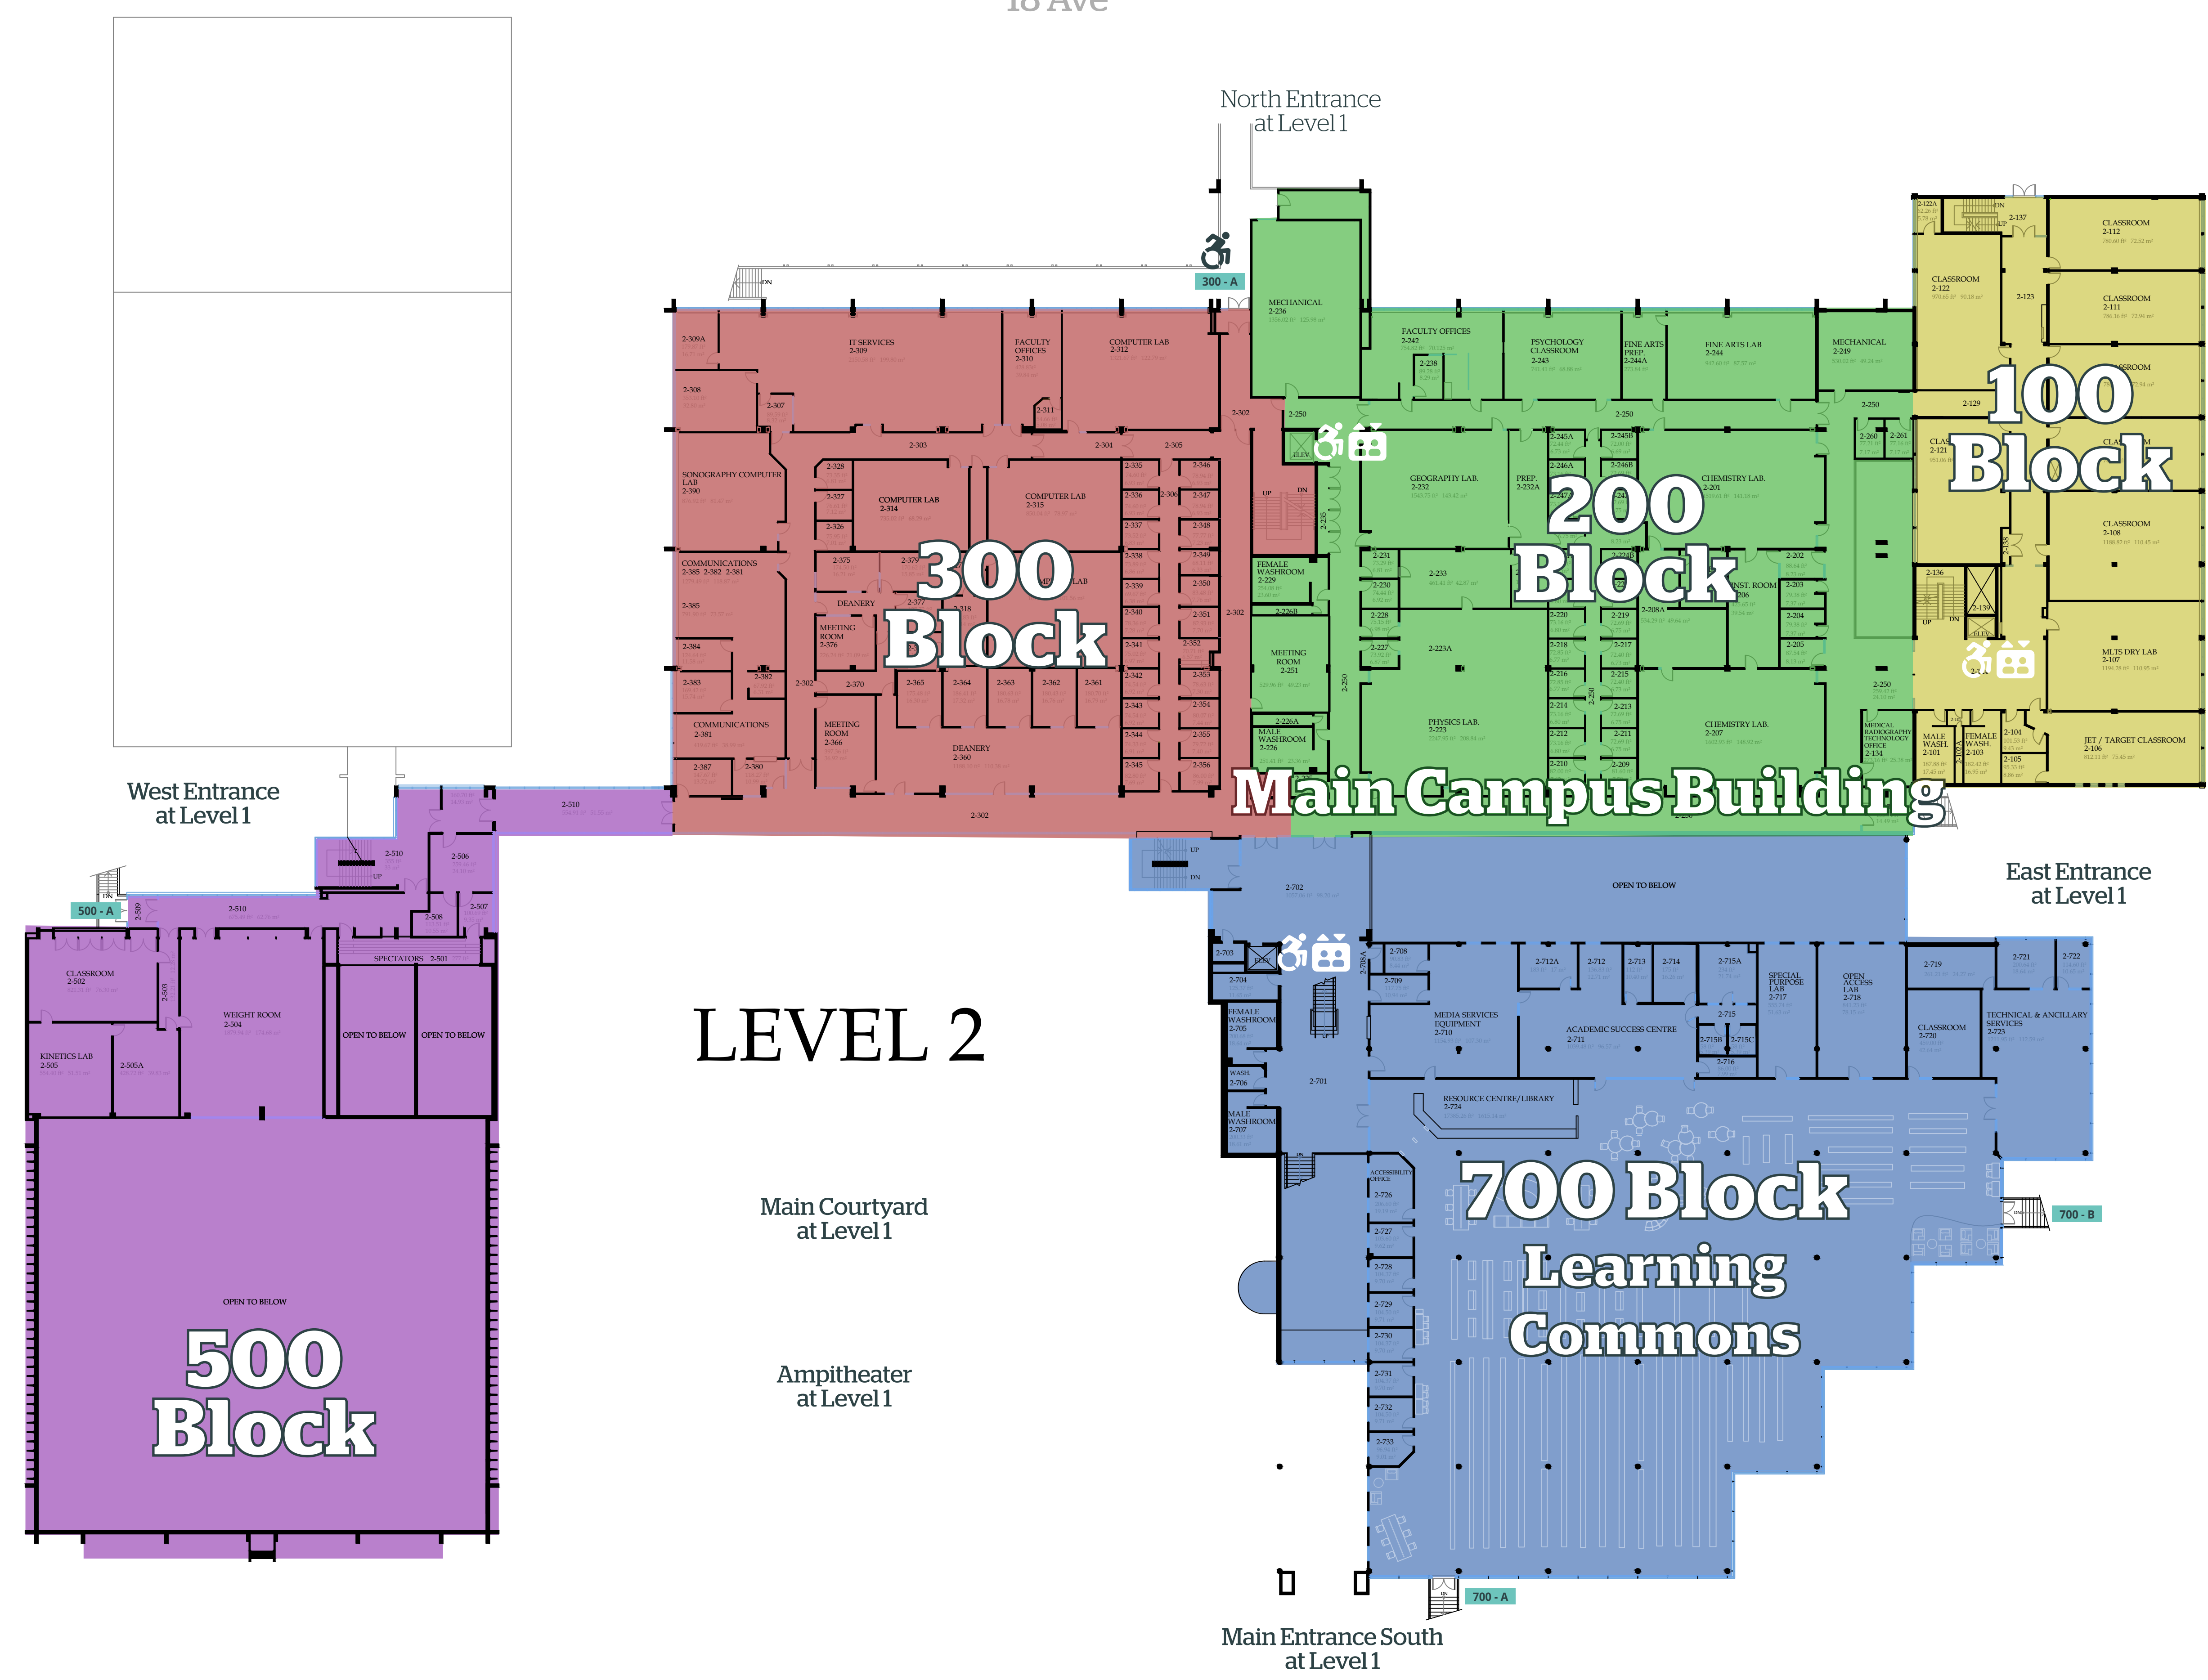

SOUTH
22 Ave

NORTH
18 Ave

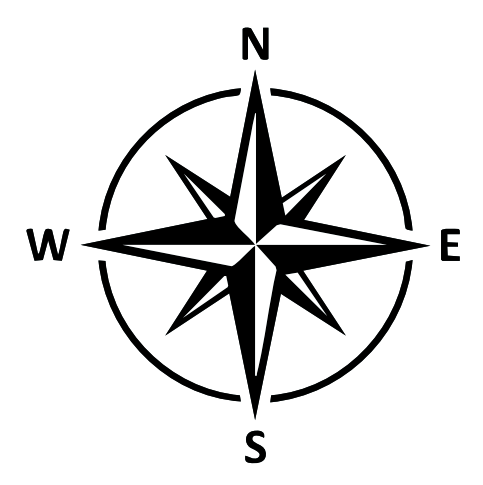

Legend

Block# - Letter

Exit


Accessible

Elevator

Ramp

WEST
College Road

EAST
Hwy 97

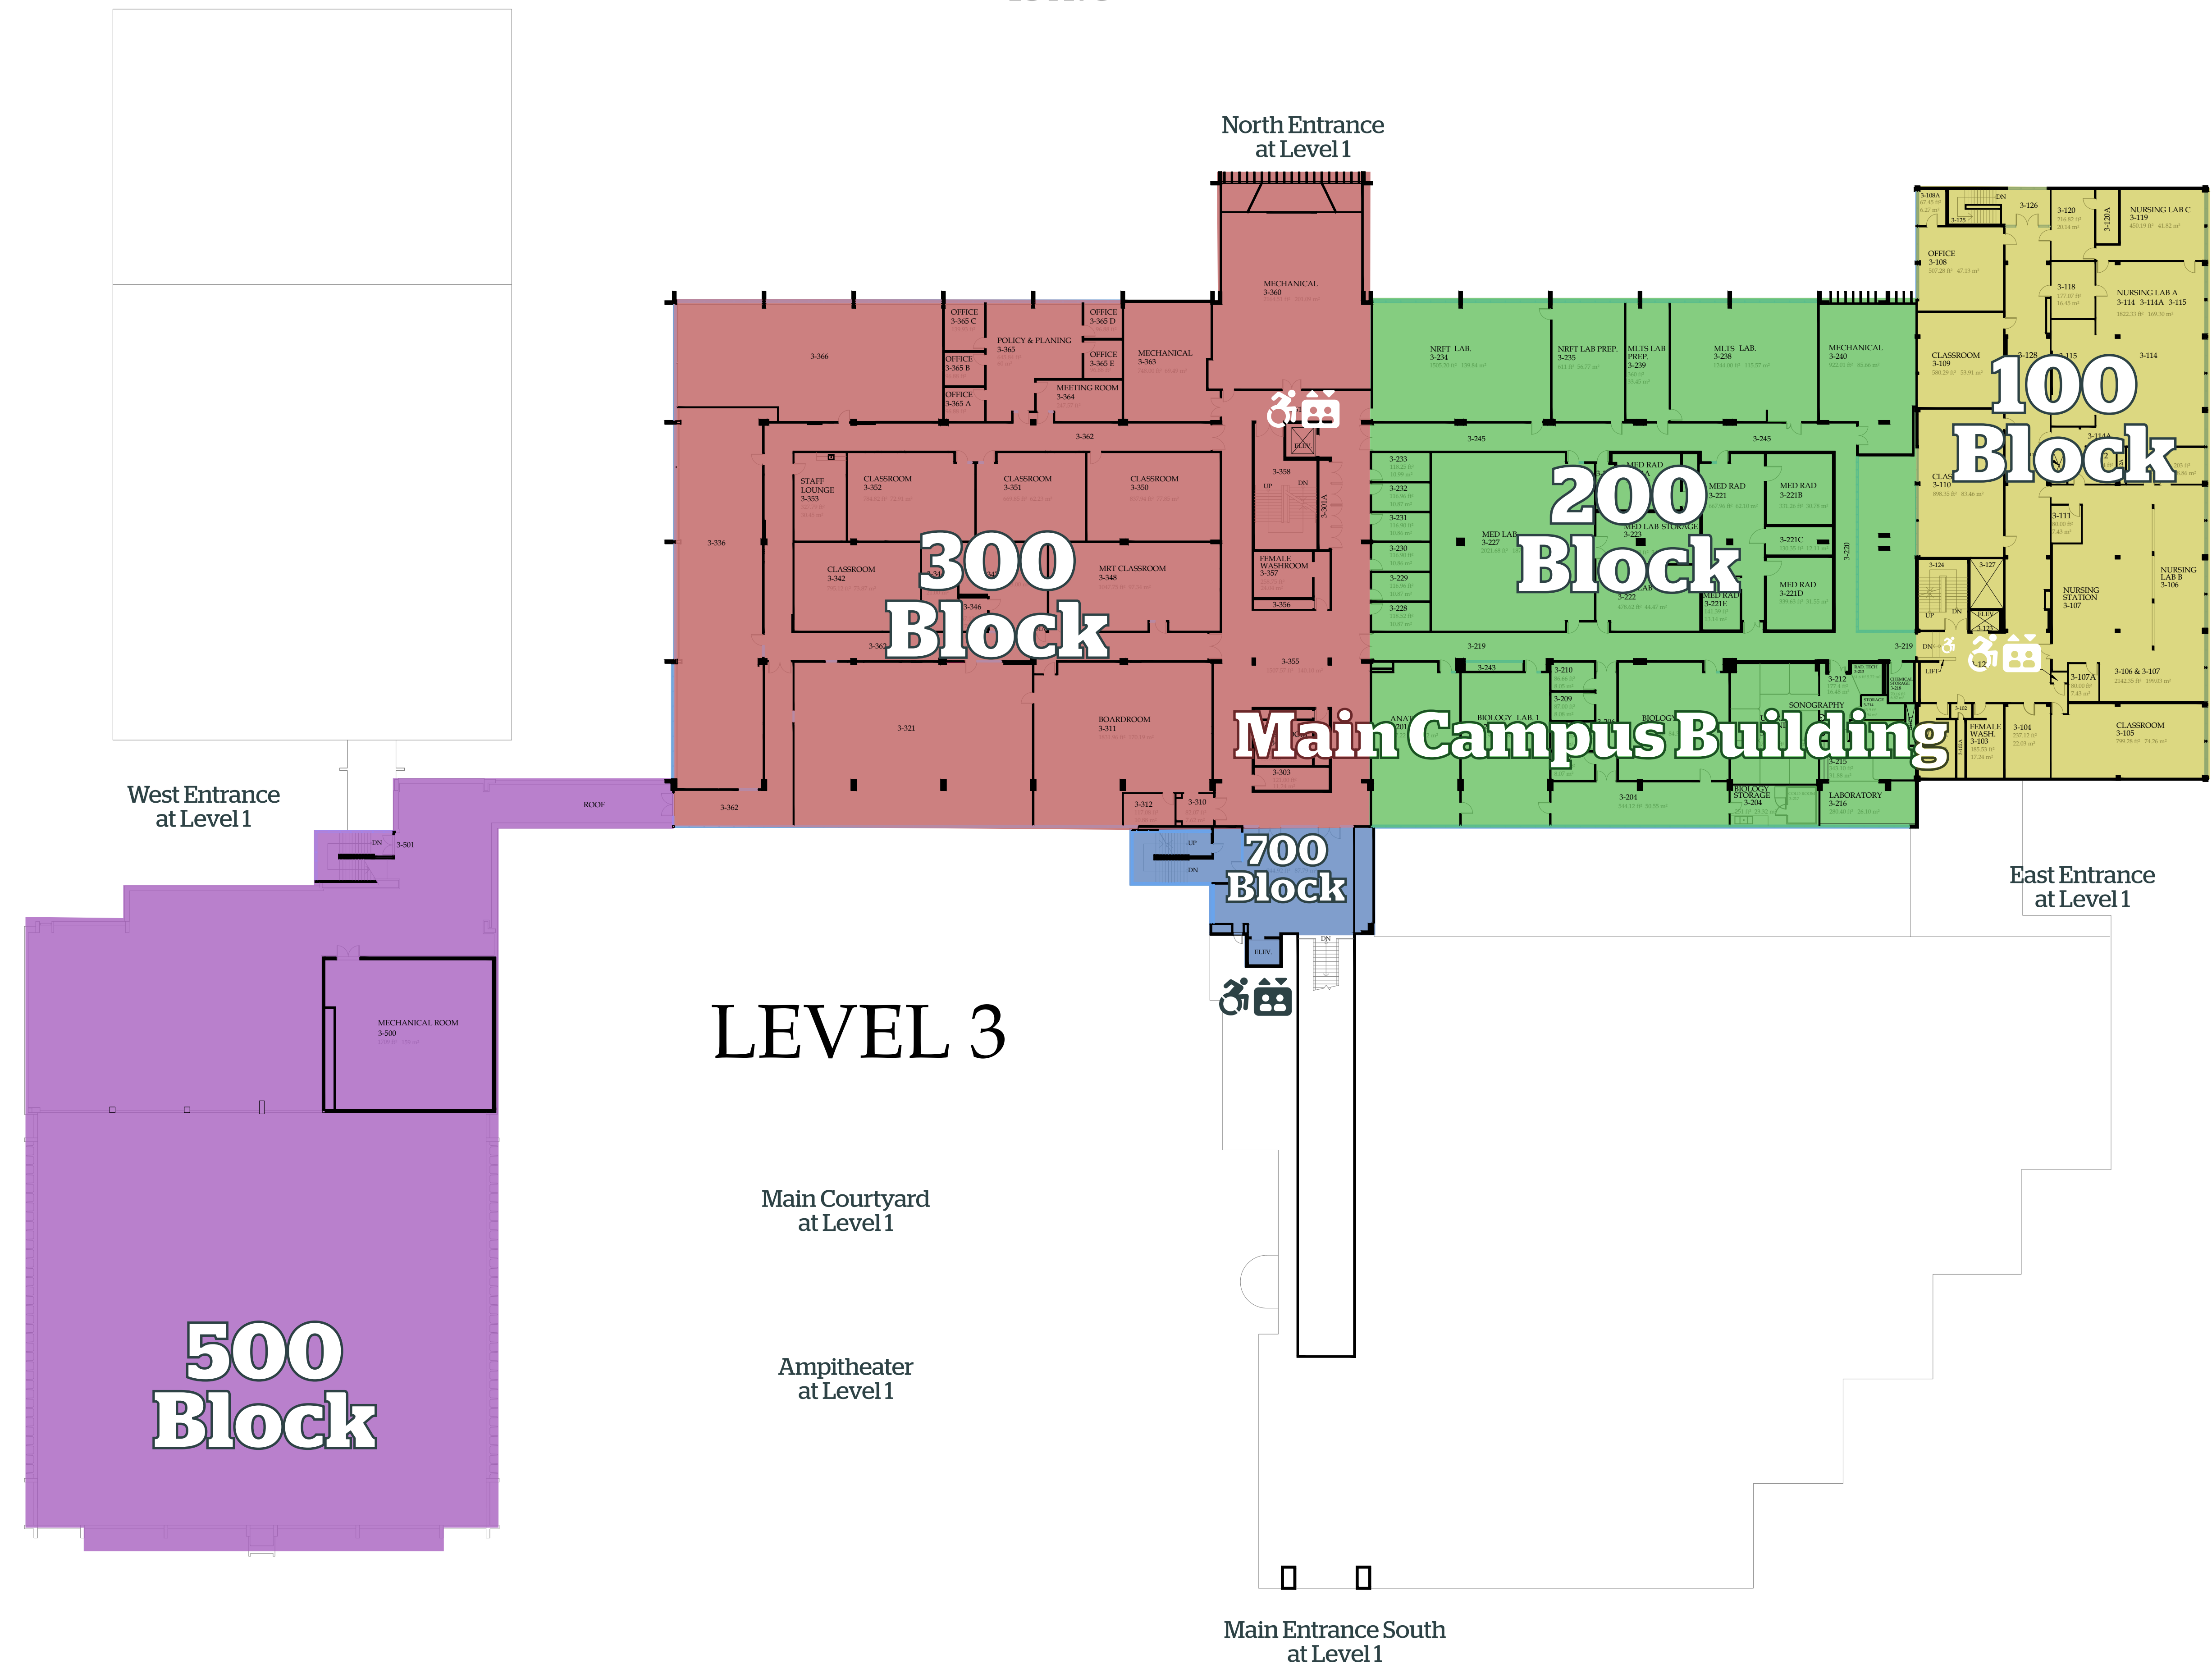

SOUTH
22 Ave