


LEGEND



MUSTER STATION - DESIGNATED EMERGENCY ASSEMBLY AREA





CAFETERIA OR FOOD SERVICE

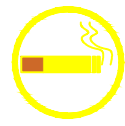

SMOKING AREA



EMERGENCY PHONE

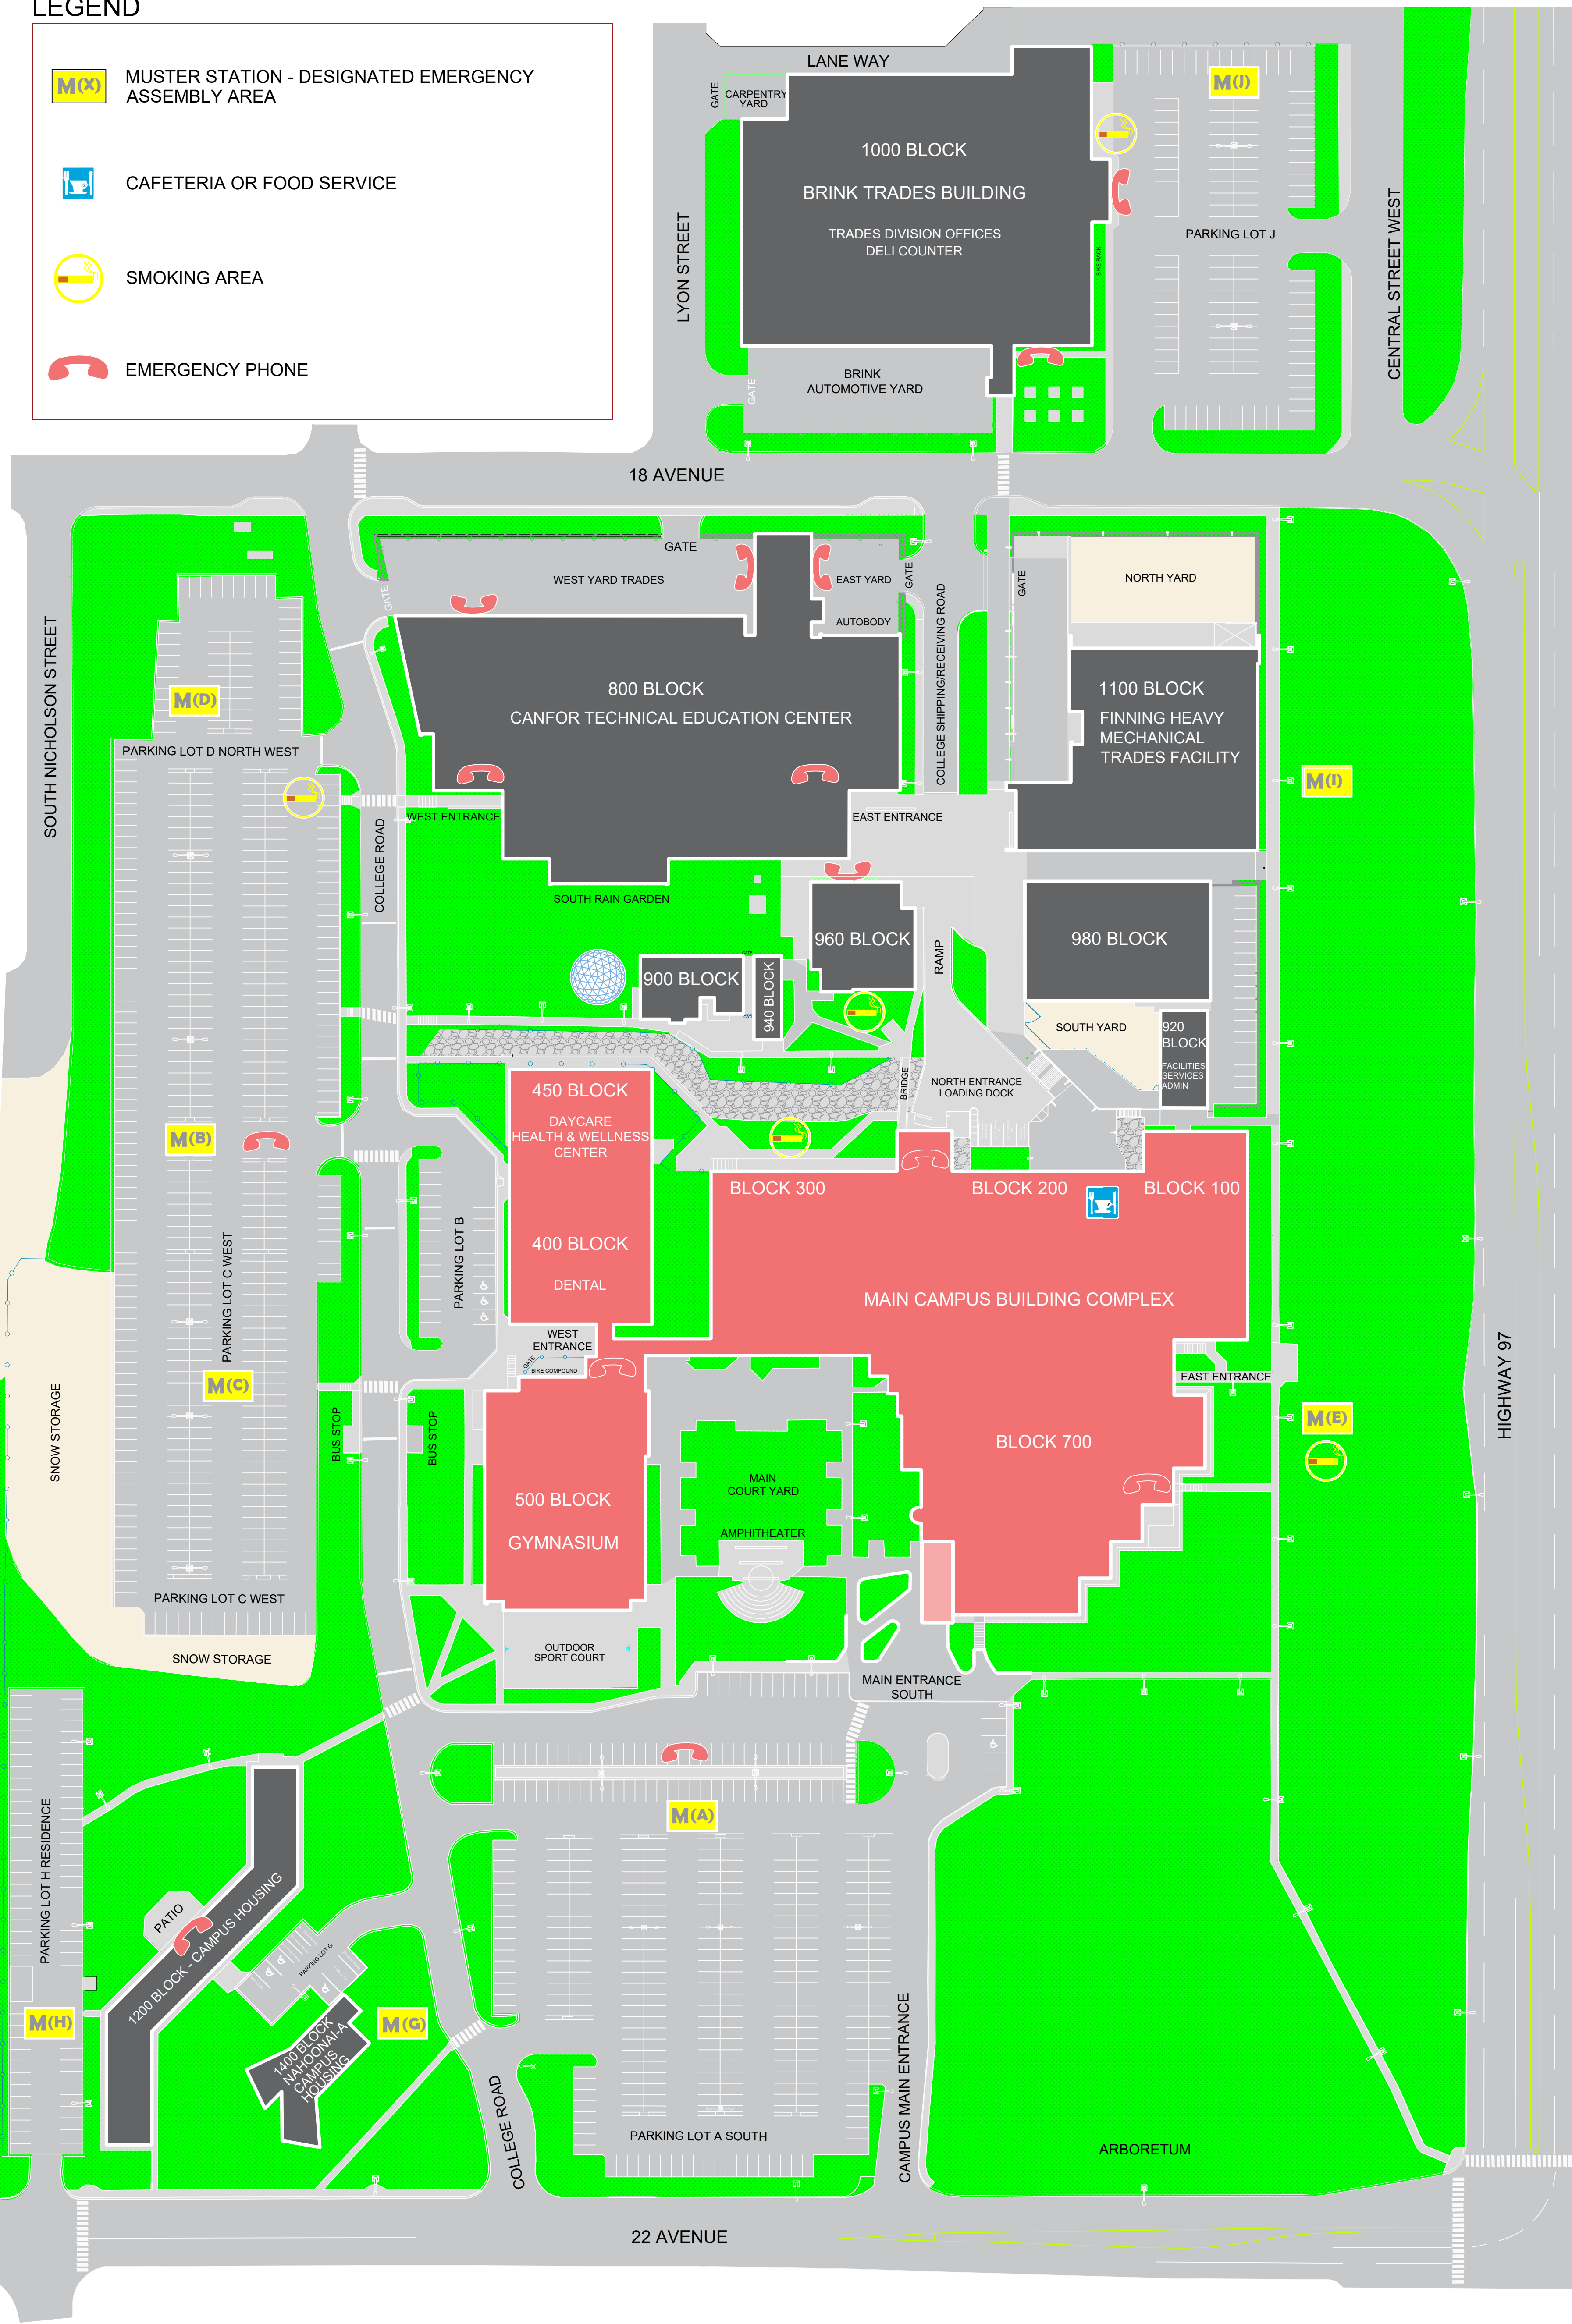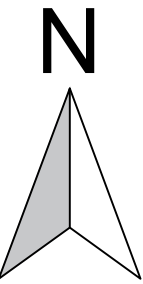

College of New Caledonia

Facility Services, Room 2-332, 3330 - 22nd Avenue, Prince George, British Columbia  
Tel (250) 561-5821, Fax (250) 561-5865, Web [www.cnc.bc.ca](http://www.cnc.bc.ca)

PROJECT: COLLEGE OF NEW CALEDONIA IN PRINCE GEORGE

DWG. TITLE: CAMPUS SITE PLAN - MAIN BUILDING

DR. BY:

ROOM NO:

REVISION NO:

REVISION TITLE:

NO.:

SCALE:

REVISION NO:

REVISION TITLE:

DATE: DEC, 2023

SHEET: OF:

REVISION NO:

REVISION TITLE:


LOCATION: PRINCE GEORGE, BRITISH COLUMBIA

SHEET NO.





For the latest construction updates, detours, and access info, visit and bookmark [cnc.bc.ca/construction](http://cnc.bc.ca/construction).

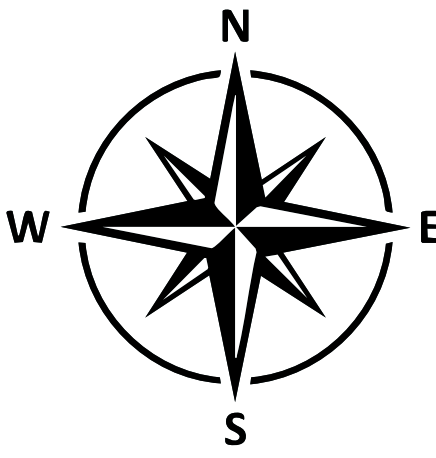

NORTH  
18 Ave

Exit Legend

- Block# - Letter Exit
- ♿ Accessible
  - ♿ Elevator
  - ♿ Ramp

400 Block  
Dental

300 Block

200 Block

100 Block

Main Campus Building

EAST ENTRANCE CLOSED  
July 15 - 18

700 Block

500 Block  
Gymnasium

LEVEL 1

Main Courtyard

Ampitheater

July 23 - 25

July 14 - 18

Construction Legend

- ✕ Entrance/Exit Closed
- Red square Network Renewal Affected Areas
- Red arrow Building Envelope Affected Areas

- 100 Block
- 200 Block
- 300 Block
- 400 Block
- 500 Block
- 700 Block

SOUTH  
22 Ave

WEST  
College Road

EAST  
Hwy 97





**WEST**  
College Road

### West Entrance at Level 1

## LEVEL 2

### Main Courtyard at Level 1

## Ampitheater at Level 1

# Main Campus Building

East Entrance CLOSED  
at Level 1

**July 11 - 18**

**July 17 - 25**

**July 14 - 25**

### Main Entrance South at Level 1

SOUTH  
22 Ave

# EAST

## Hwy 97

 100 Block
  200 Block
  300 Block  
 400 Block
  500 Block
  700 Block


## Construction Legend



Entrance/Exit Closed



## Network Renewal Affected Areas

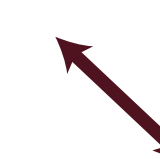


## Building Envelope Affected Areas



For the latest construction updates, detours, and access info, visit and bookmark [cnc.bc.ca/construction](https://cnc.bc.ca/construction).


NORTH  
18 Ave

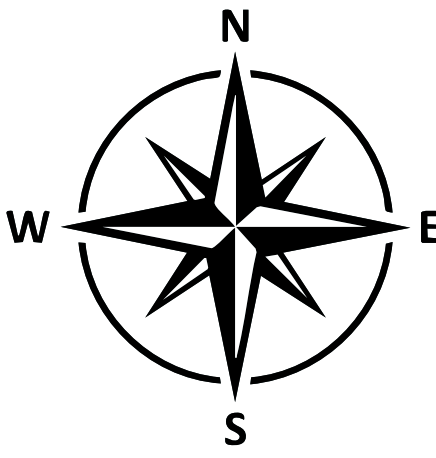

Exit Legend

- Block# - Letter Exit
- ♿ Accessible
  - ♿ Elevator
  - ♿ Ramp

WEST  
College Road

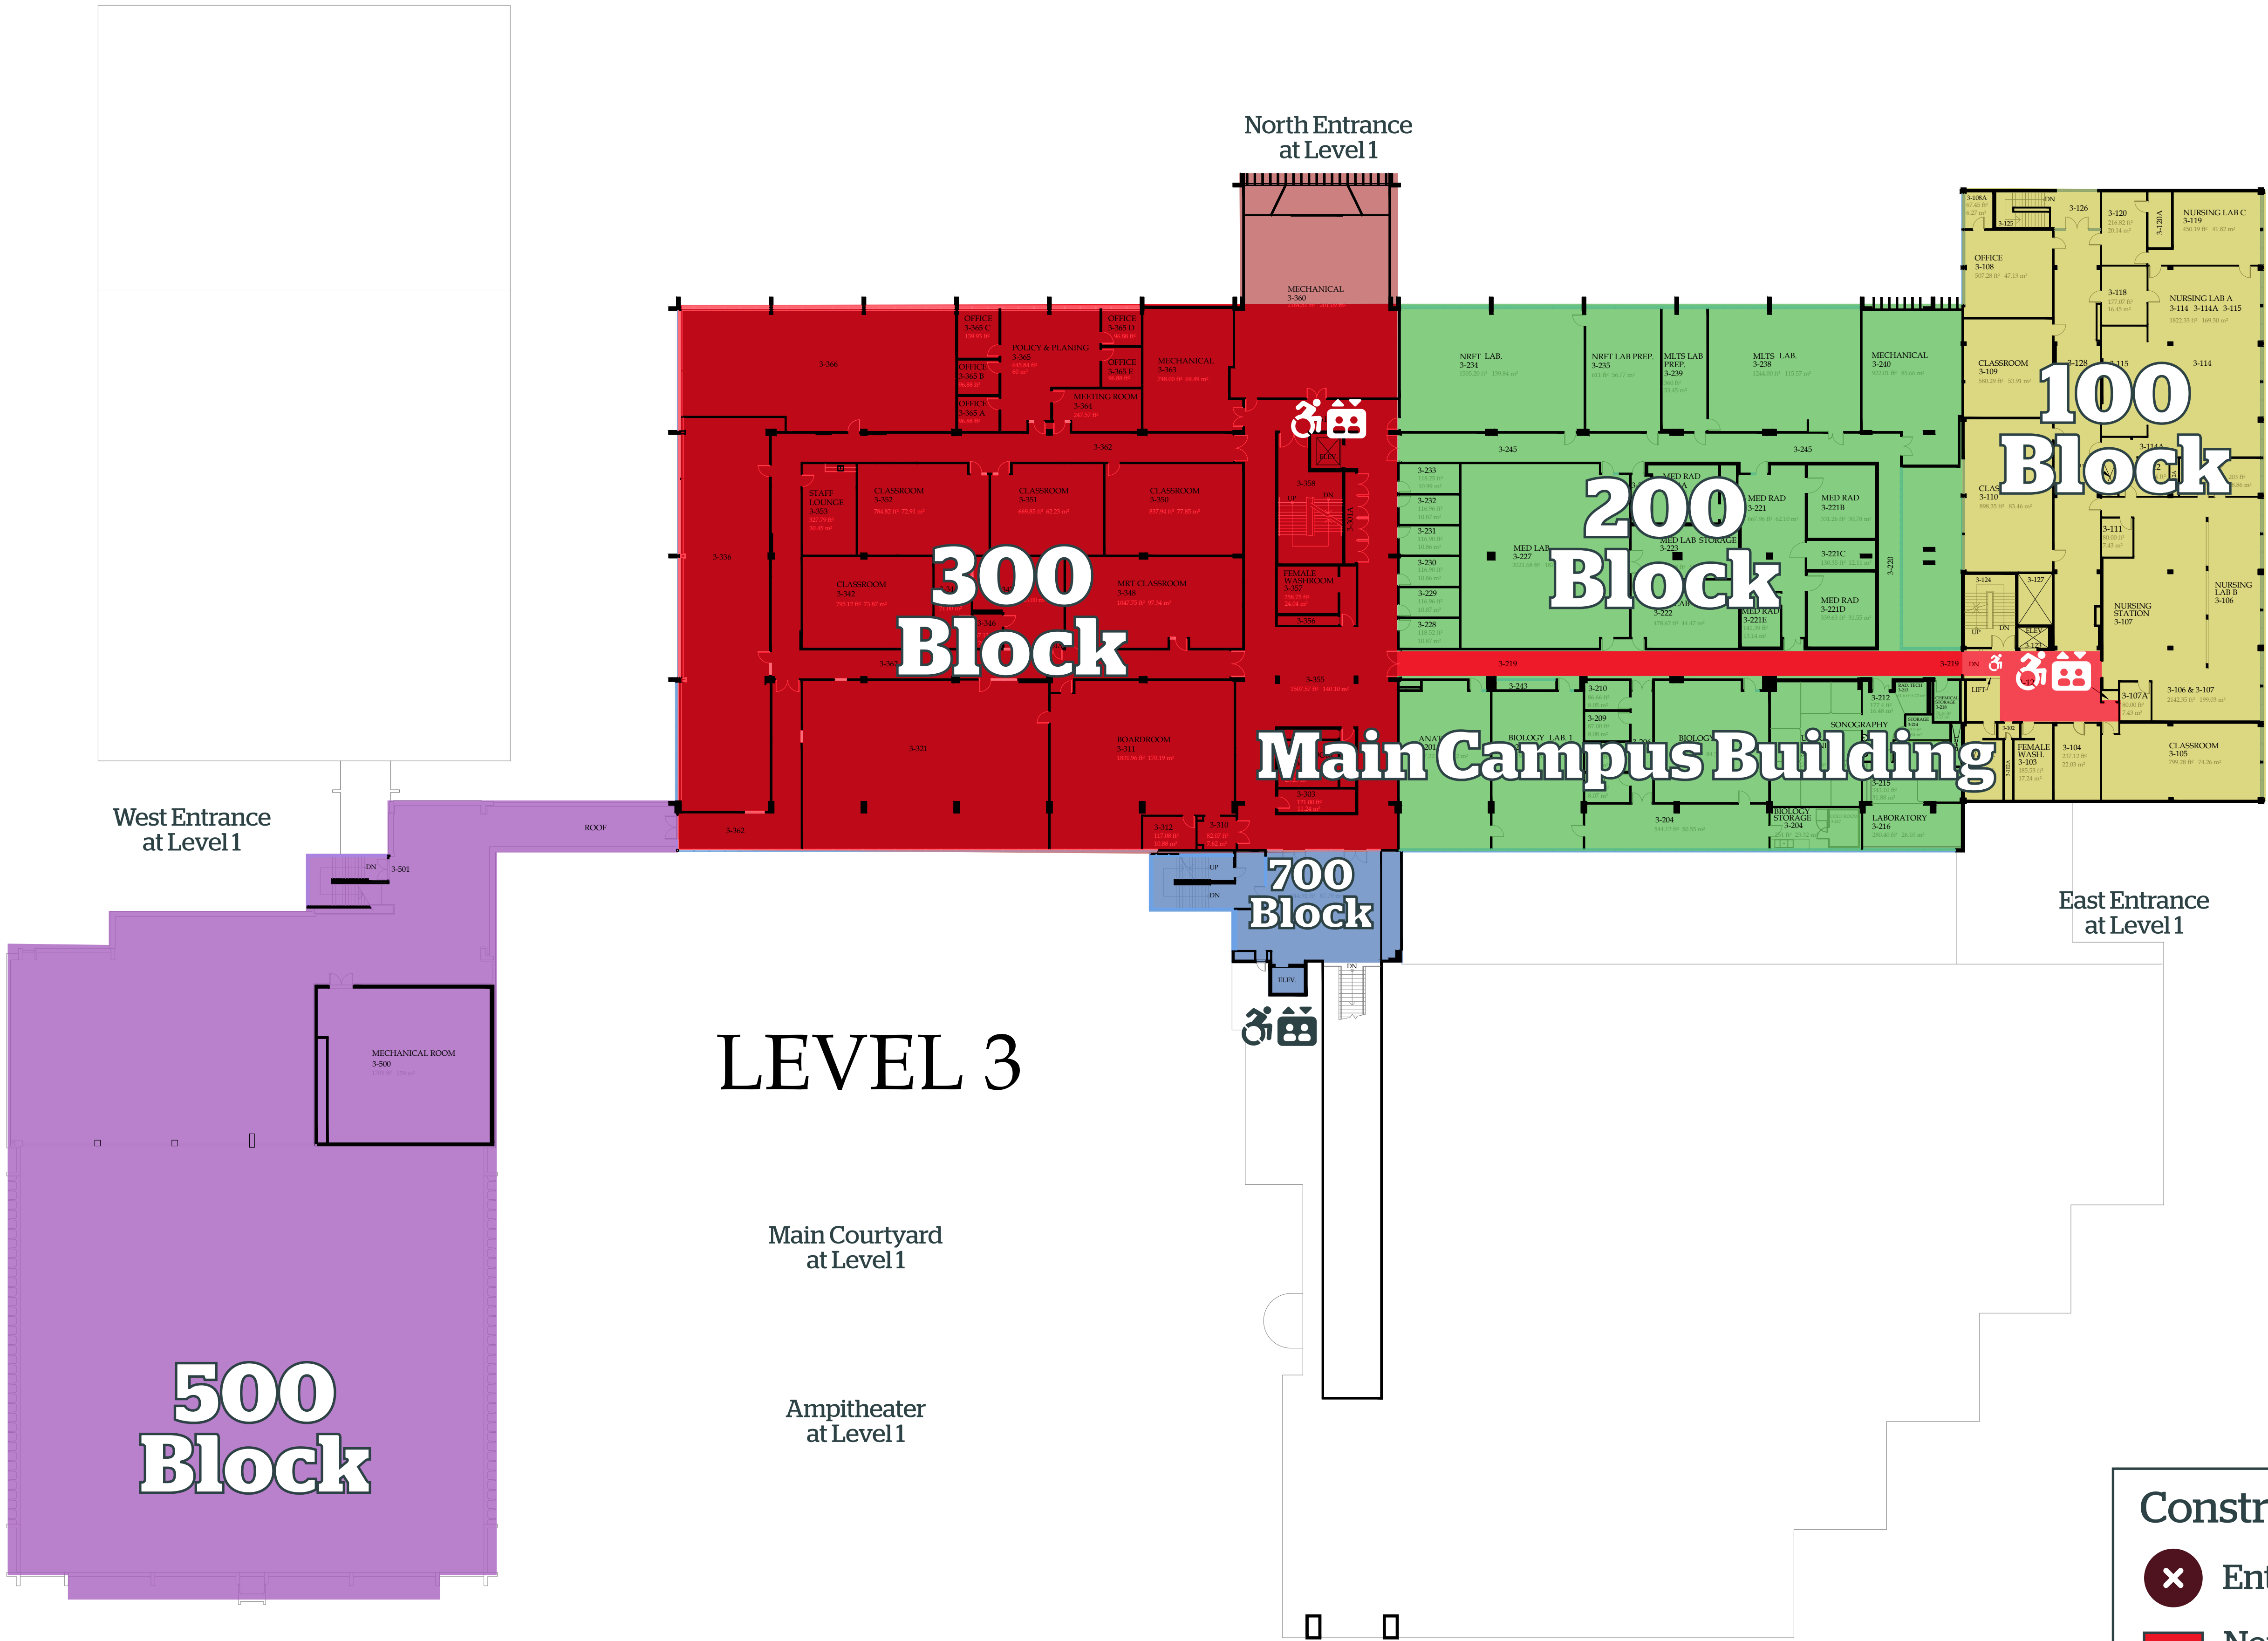

July 11 - 18

EAST  
Hwy 97

LEVEL 3

Main Courtyard  
at Level 1

Amphitheater  
at Level 1

Main Entrance South  
at Level 1

SOUTH  
22 Ave

Construction Legend

- ⓧ Entrance/Exit Closed
- Red square Network Renewal Affected Areas
- Brown arrow Building Envelope Affected Areas

- 100 Block
- 200 Block
- 300 Block
- 400 Block
- 500 Block
- 700 Block