


LEVEL 1



LEVEL 2

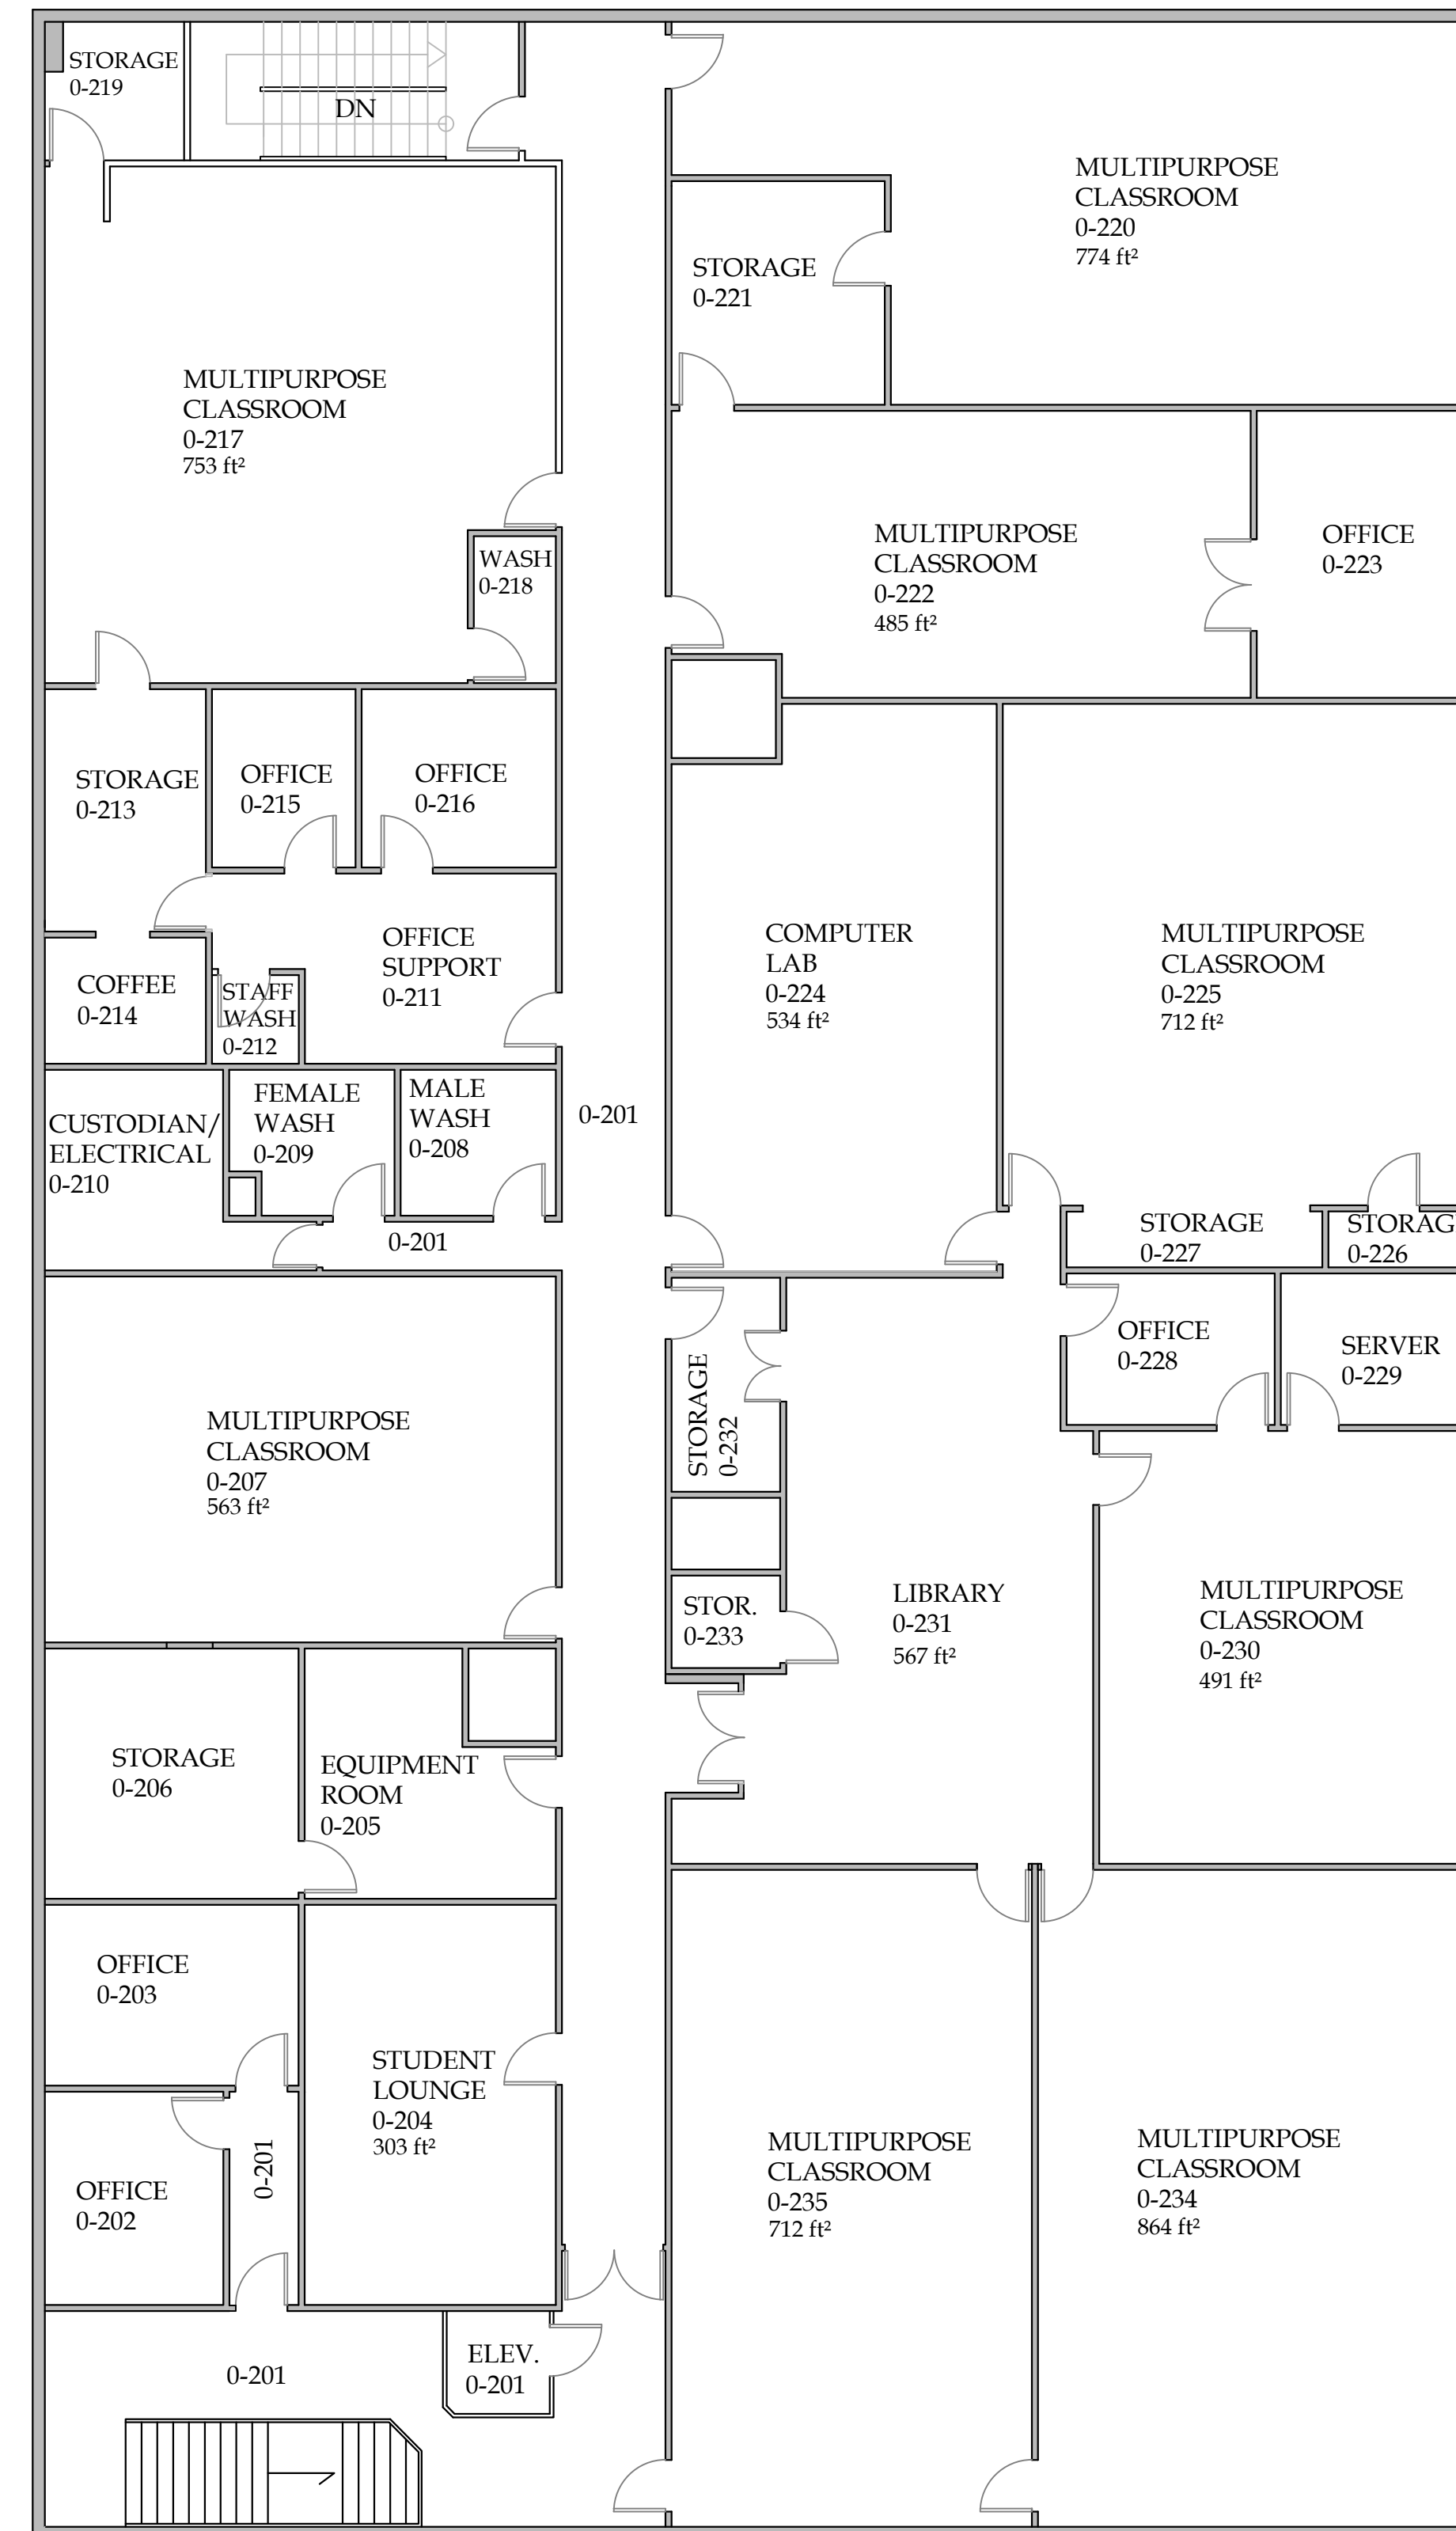

College of New Caledonia

Facility Services, Room 2-332, 3330 - 22nd Avenue, Prince George, British Columbia
Tel (250) 561-5821, Fax (250) 561-5865, Web www.cnc.bc.ca

PROJECT: COLLEGE OF NEW CALEDONIA IN MACKENZIE			
DWG. TITLE: MACKENZIE BUILDING - LEVEL 1 & 2			
DR. BY:	ROOM NO.:	REVISION NO.:	REVISION TITLE:
NO:	SCALE: NTS	REVISION NO.:	REVISION TITLE:
DATE: FEB, 2021	SHEET: 1 OF: 1	REVISION NO.:	REVISION TITLE:
LOCATION: PRINCE GEORGE, BRITISH COLUMBIA			

Note: