
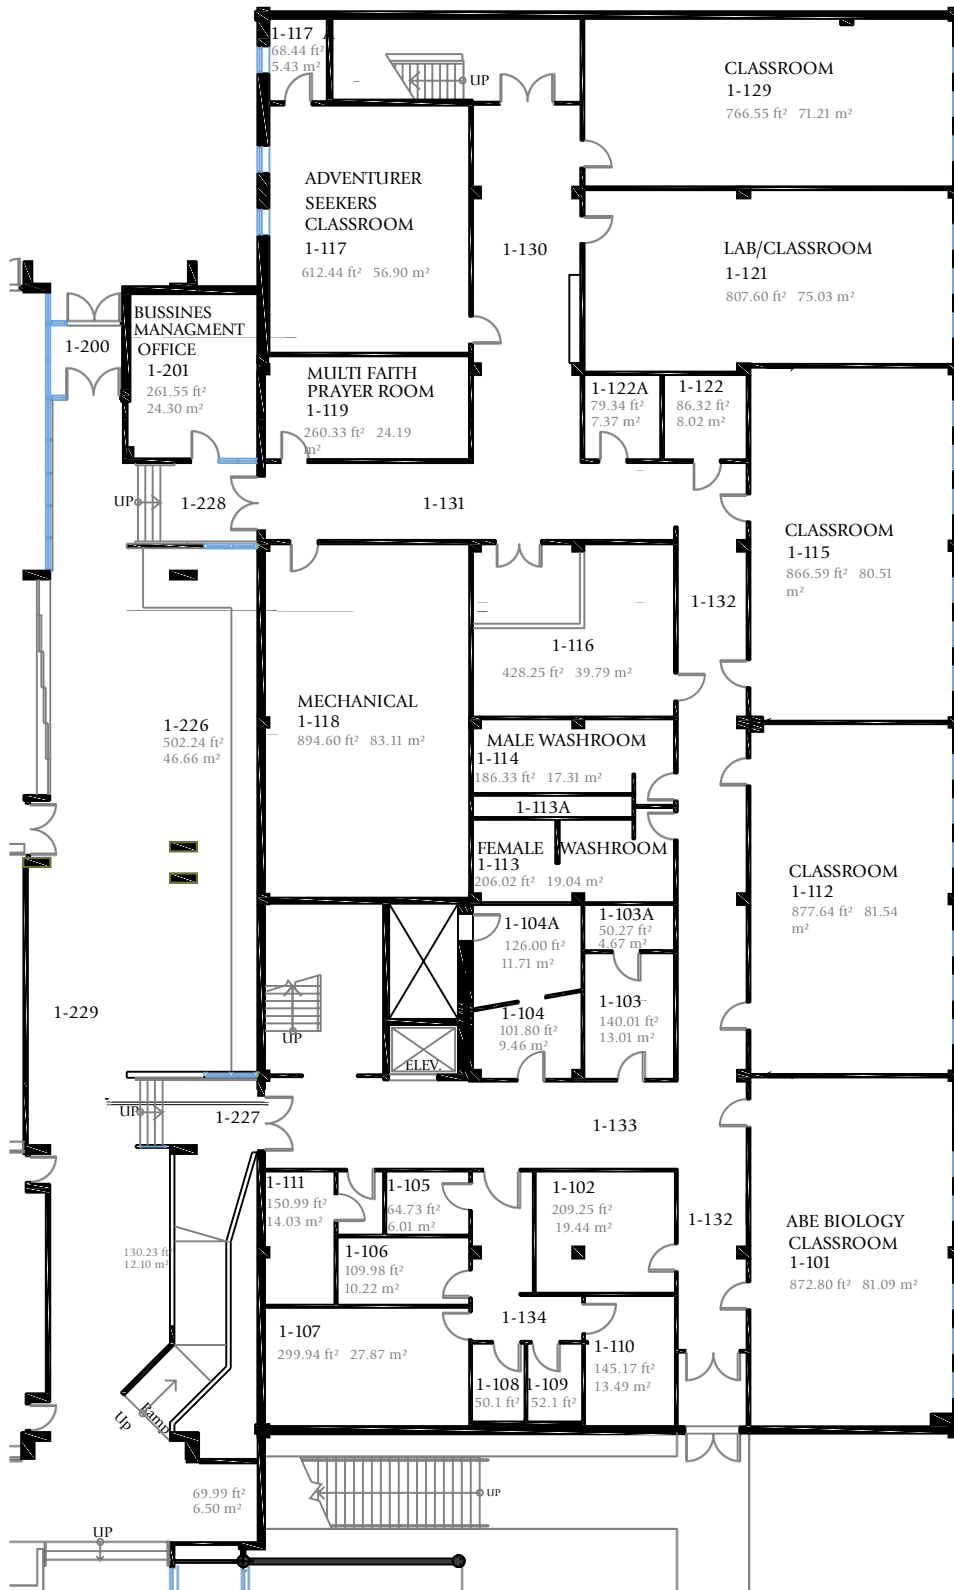


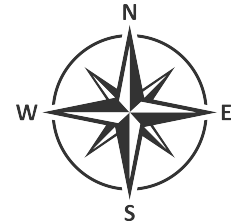



College of New Caledonia

Facility Services, Room 2-332, 3330 - 22nd Avenue, Prince George, British Columbia
Tel (250) 561-5821, Fax (250) 561-5865, Web www.cnc.bc.ca

PROJECT:	COLLEGE OF NEW CALEDONIA IN PRINCE GEORGE		
DWG. TITLE:	100 BLOCK - LEVEL 1		
DR. BY:	ROOM NO:	REVISION NO:	REVISION TITLE:
NO:	SCALE: 1 : 250	REVISION NO:	REVISION TITLE:
DATE: JULY, 2024 PRINCE GEORGE, BRITISH	SHEET: 1 OF: 3	REVISION NO:	REVISION TITLE:
LOCATION: COLUMBIA			

SHEET NO.

A-01

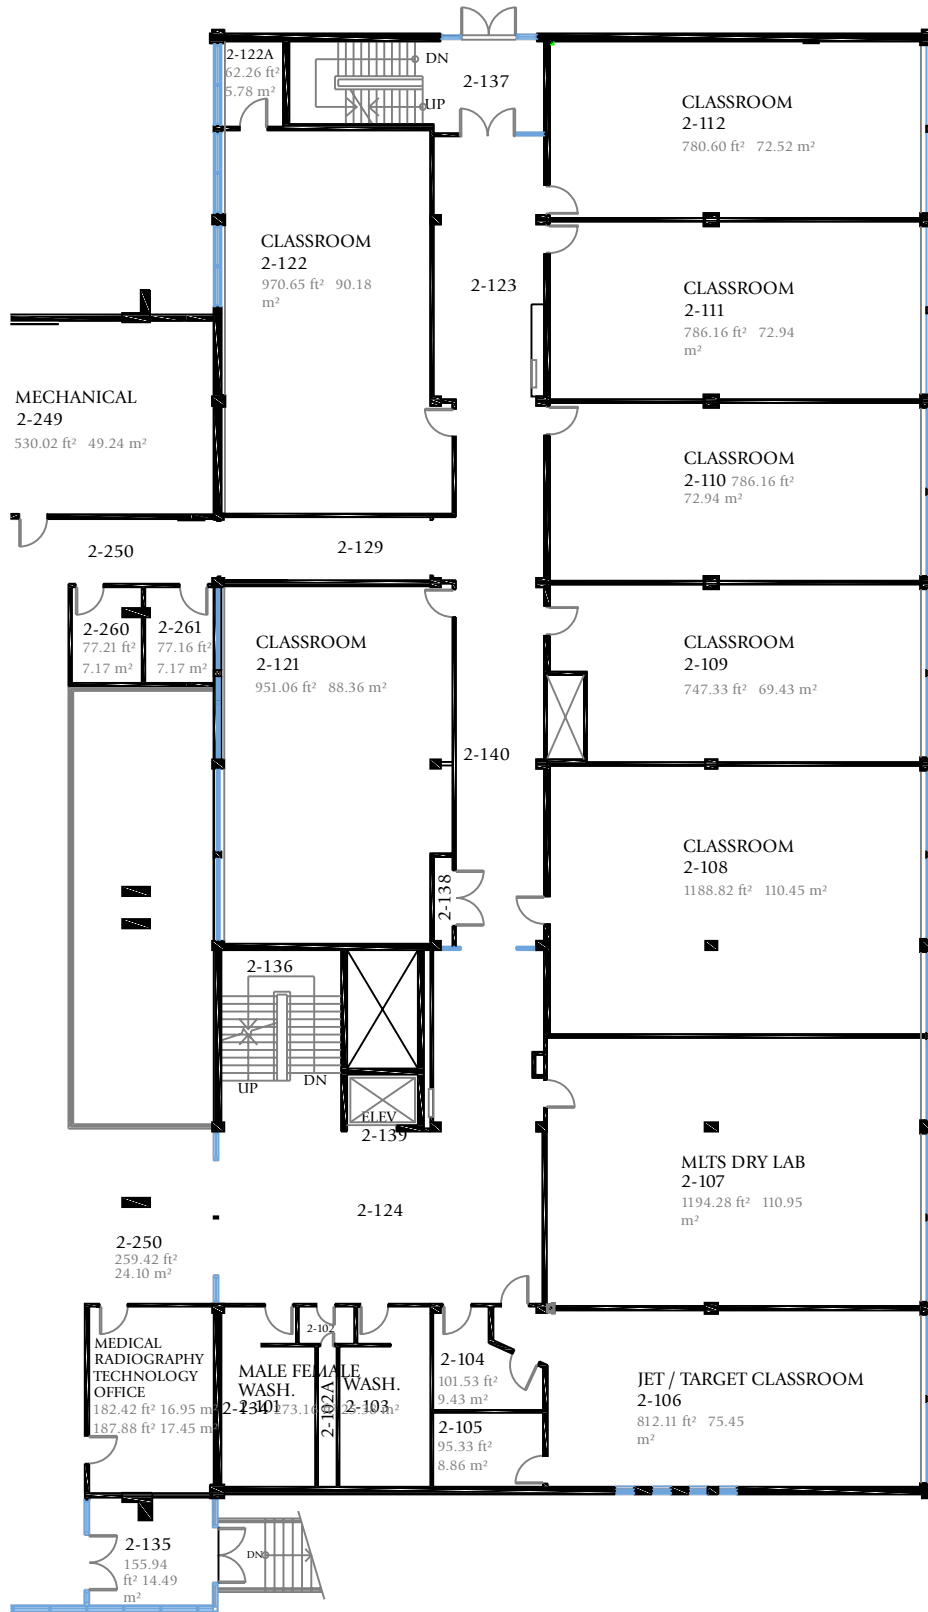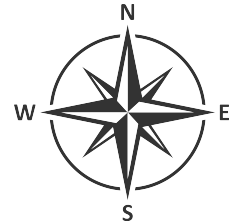

College of New Caledonia

Facility Services, Room 2-332, 3330 - 22nd Avenue, Prince George, British Columbia
Tel (250) 561-5821, Fax (250) 561-5865, Web www.cnc.bc.ca



PROJECT: COLLEGE OF NEW CALEDONIA IN PRINCE GEORGE

DWG. TITLE: 100 BLOCK - LEVEL 2

DR. BY:	ROOM NO:	REVISION NO:	REVISION TITLE:
NO:	SCALE: 1 : 250	REVISION NO:	REVISION TITLE:
DATE: JULY, 2024	SHEET: 2 OF: 3	REVISION NO:	REVISION TITLE:
LOCATION: PRINCE GEORGE, BRITISH COLUMBIA			

SHEET NO.

A-02

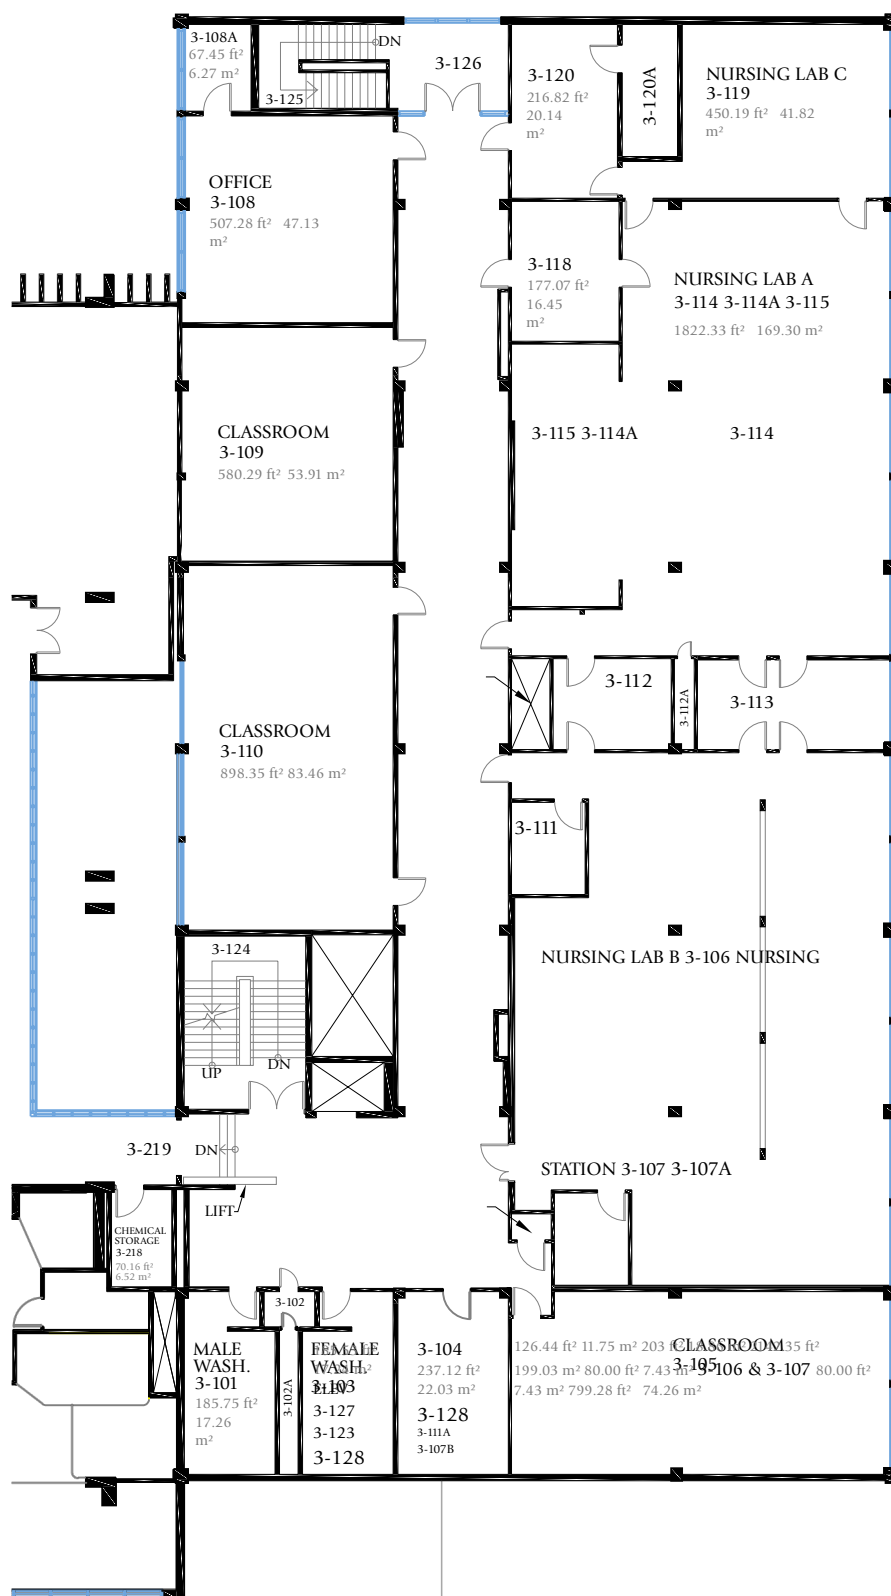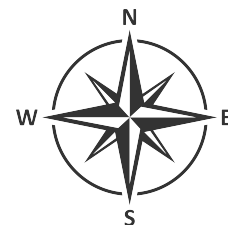

College of New Caledonia

Facility Services, Room 2-332, 3330 - 22nd Avenue, Prince George, British Columbia
Tel (250) 561-5821, Fax (250) 561-5865, Web www.cnc.bc.ca

PROJECT: COLLEGE OF NEW CALEDONIA IN PRINCE GEORGE

DRG. TITLE: 100 BLOCK - LEVEL 3

DR. BY:	ROOM NO:	REVISION NO:	REVISION TITLE:
NO:	SCALE: 1 : 250	REVISION NO:	REVISION TITLE:
DATE: JULY, 2024	SHEET: 3 OF: 3	REVISION NO:	REVISION TITLE:
LOCATION: PRINCE GEORGE, BRITISH COLUMBIA			

SHEET NO.

A-03