


# College of New Caledonia

Facility Services, Room 2-332, 3330 - 22nd Avenue, Prince George, British Columbia  
Tel (250) 561-5821, Fax (250) 561-5865, Web www.cnc.bc.ca

PROJECT: COLLEGE OF NEW CALEDONIA IN PRINCE GEORGE				SHEET NO.  <b>A-04</b>
DWG. TITLE: 200 BLOCK - LEVEL 1				
DR. BY:	ROOM NO.:	REVISION NO.:	REVISION TITLE:	
NO.:	SCALE: 1:300	REVISION NO.:	REVISION TITLE:	
DATE: JULY, 2024	SHEET: 1	OF: 3	REVISION NO.:	
LOCATION: PRINCE GEORGE, BRITISH COLUMBIA				

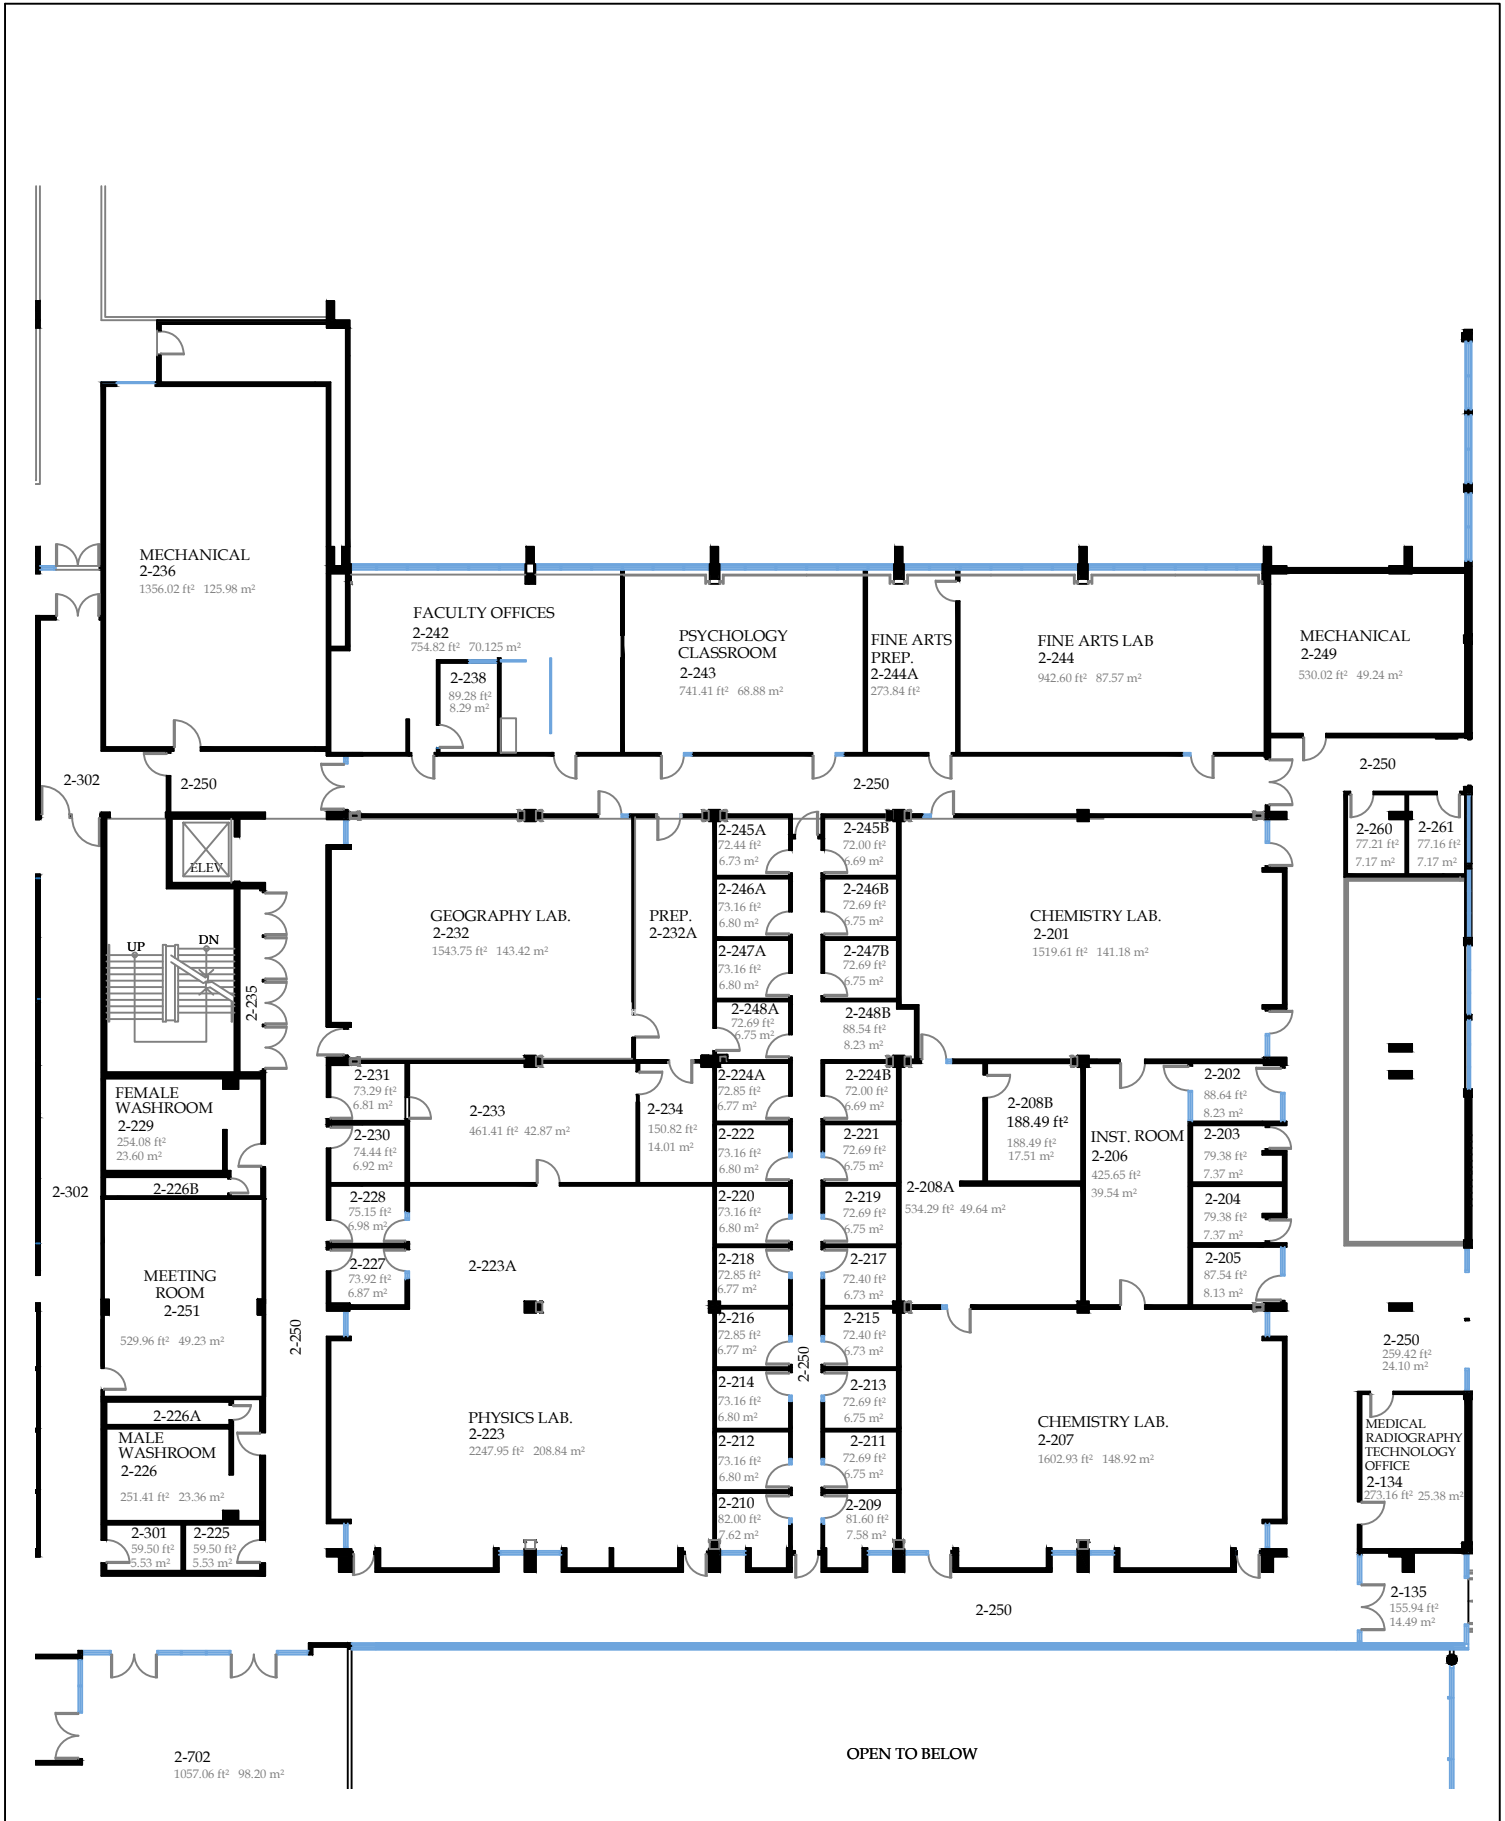

# College of New Caledonia

Facility Services, Room 2-332, 3330 - 22nd Avenue, Prince George, British Columbia  
Tel (250) 561-5821, Fax (250) 561-5865, Web [www.cnc.bc.ca](http://www.cnc.bc.ca)

<b>PROJECT:</b> COLLEGE OF NEW CALEDONIA IN PRINCE GEORGE			
<b>DWG. TITLE:</b> 200 BLOCK - LEVEL 2			
<b>DR. BY:</b>	<b>ROOM NO.:</b>	<b>REVISION NO.:</b>	<b>REVISION TITLE:</b>
<b>NO.:</b>	<b>SCALE:</b> 1:300	<b>REVISION NO.:</b>	<b>REVISION TITLE:</b>
<b>DATE:</b> JULY, 2024	<b>SHEET:</b> 2	<b>OF:</b> 3	<b>REVISION NO.:</b>
<b>LOCATION:</b> PRINCE GEORGE, BRITISH COLUMBIA		<b>REVISION NO.:</b>	<b>REVISION TITLE:</b>

**SHEET NO.**  
**A-05**



# College of New Caledonia

Facility Services, Room 2-332, 3330 - 22nd Avenue, Prince George, British Columbia  
Tel (250) 561-5821, Fax (250) 561-5865, Web www.cnc.bc.ca

PROJECT: COLLEGE OF NEW CALEDONIA IN PRINCE GEORGE			
DWG. TITLE: 200 BLOCK - LEVEL 3			
DR. BY:	ROOM NO.:	REVISION NO.:	REVISION TITLE:
NO.:	SCALE: 1:300	REVISION NO.:	REVISION TITLE:
DATE: OCT, 2024	SHEET: 3	OF: 3	REVISION NO.:
LOCATION: PRINCE GEORGE, BRITISH COLUMBIA			

SHEET NO.

A-06