

# College of New Caledonia

Facility Services, Room 2-332, 3330 - 22nd Avenue, Prince George, British Columbia  
Tel (250) 561-5821, Fax (250) 561-5865, Web www.cnc.bc.ca

PROJECT: COLLEGE OF NEW CALEDONIA IN PRINCE GEORGE			
DWG. TITLE: 300 BLOCK - LEVEL 1			
DR. BY:	ROOM NO.:	REVISION NO.:	REVISION TITLE:
NO.:	SCALE: 1:300	REVISION NO.:	REVISION TITLE:
DATE: JULY, 2024	SHEET: 1 OF: 3	REVISION NO.:	REVISION TITLE:
LOCATION: PRINCE GEORGE, BRITISH COLUMBIA			


SHEET NO.
A-07



# College of New Caledonia

Facility Services, Room 2-332, 3330 - 22nd Avenue, Prince George, British Columbia  
Tel (250) 561-5821, Fax (250) 561-5865, Web [www.cnc.bc.ca](http://www.cnc.bc.ca)

PROJECT: COLLEGE OF NEW CALEDONIA IN PRINCE GEORGE		SHEET NO. A-08	
DWG. TITLE: 300 BLOCK - LEVEL 2			
DR. BY:	ROOM NO.:	REVISION NO.:	REVISION TITLE:
NO.:	SCALE: 1:300	REVISION NO.:	REVISION TITLE:
DATE: JULY, 2024	SHEET: 2 OF: 3	REVISION NO.:	REVISION TITLE:
LOCATION: PRINCE GEORGE, BRITISH COLUMBIA			

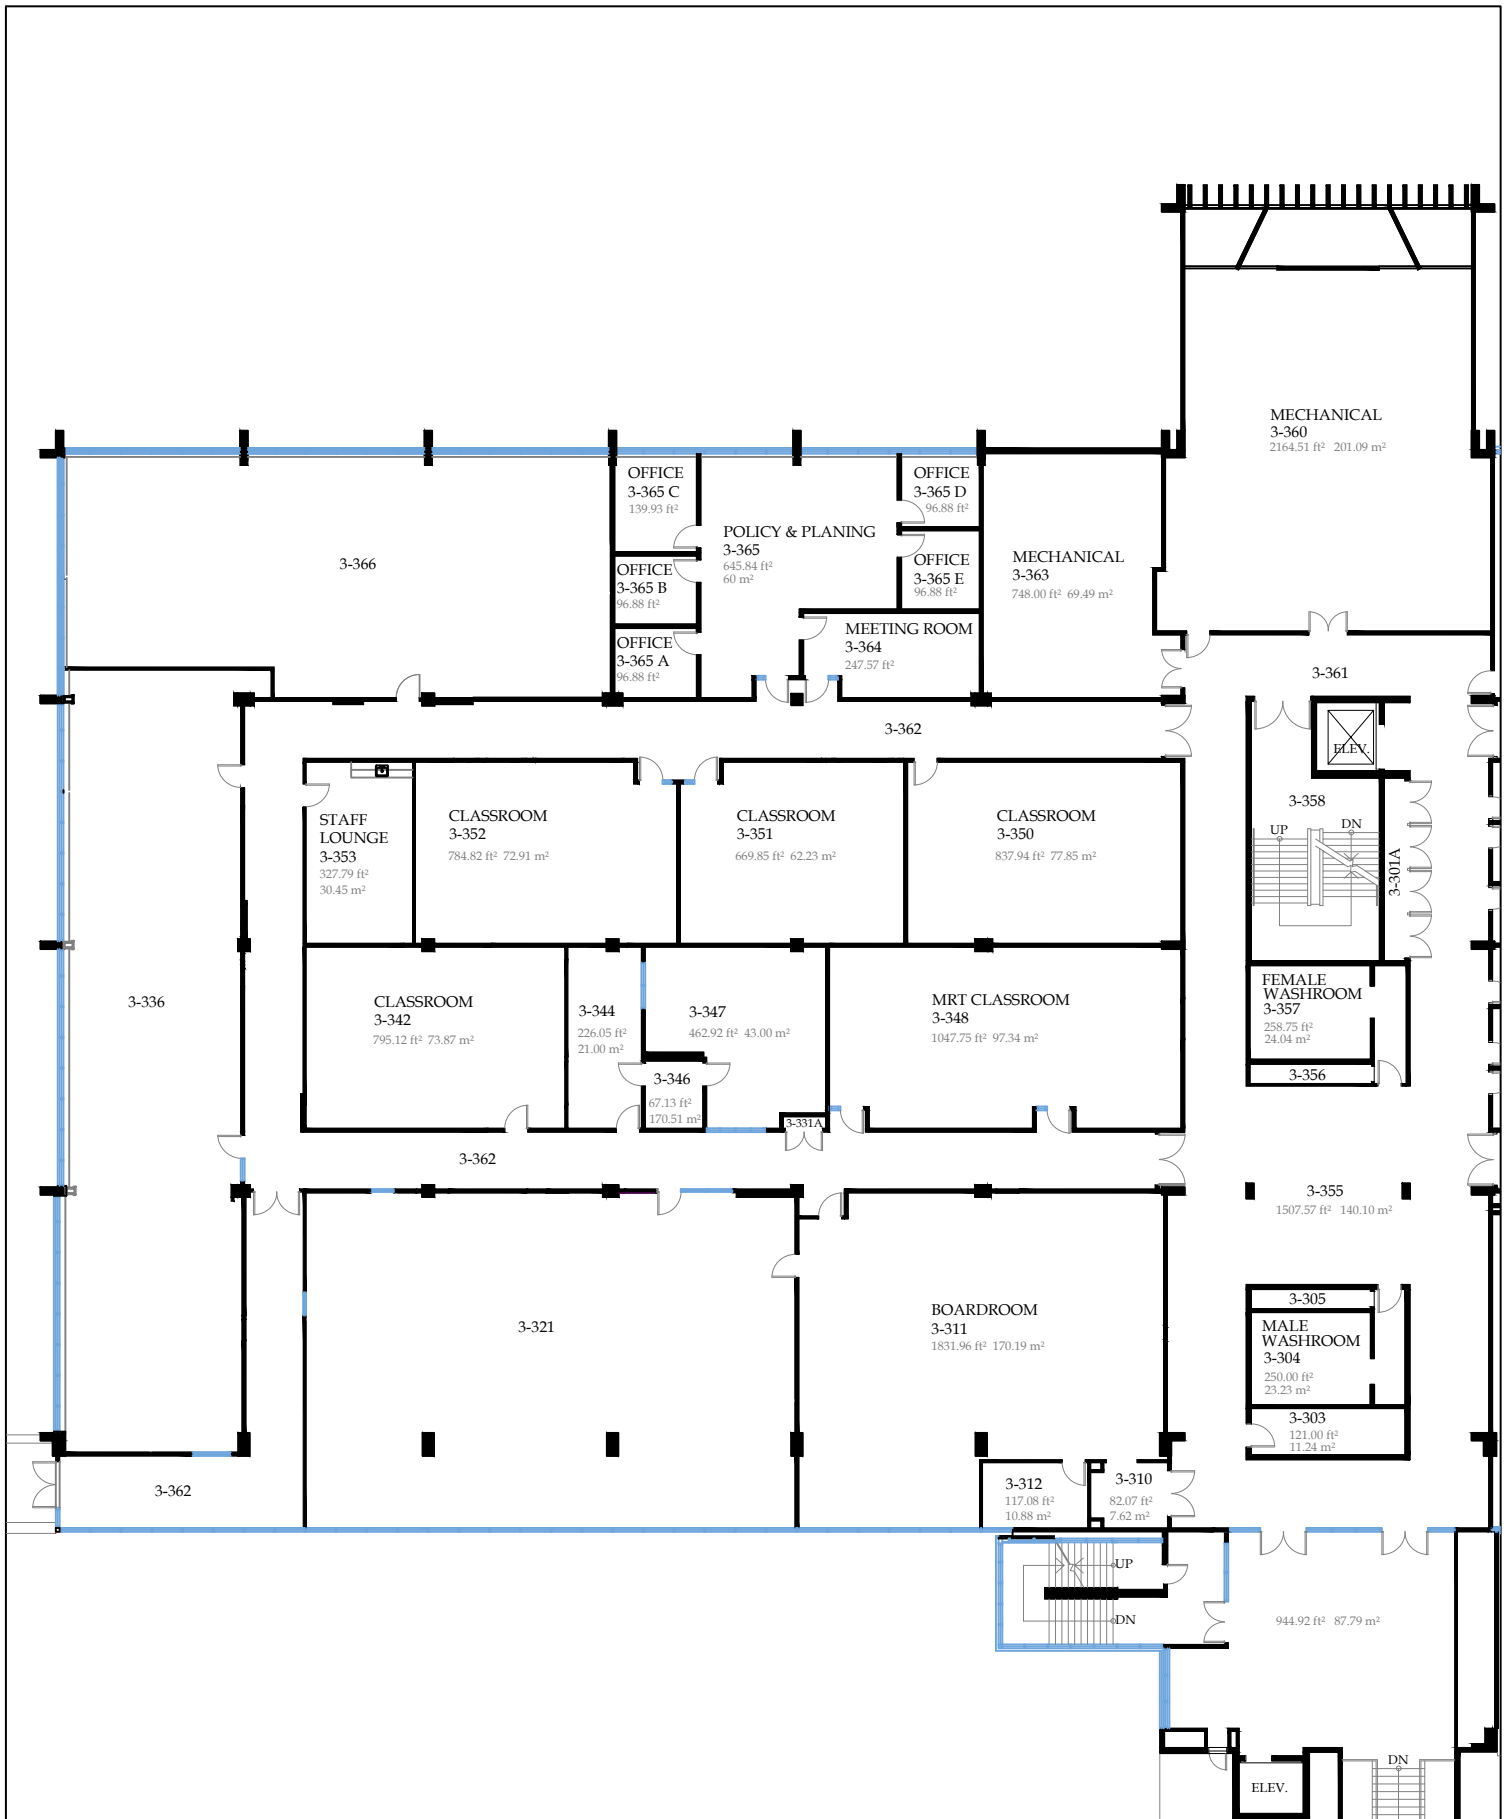

# College of New Caledonia

Facility Services, Room 2-332, 3330 - 22nd Avenue, Prince George, British Columbia  
Tel (250) 561-5821, Fax (250) 561-5865, Web www.cnc.bc.ca

PROJECT: COLLEGE OF NEW CALEDONIA IN PRINCE GEORGE			
DWG. TITLE: 300 BLOCK - LEVEL 3			
DR. BY:	ROOM NO:	REVISION NO:	REVISION TITLE:
NO:	SCALE: 1:300	REVISION NO:	REVISION TITLE:
DATE: OCT, 2020	SHEET: 3	OF: 3	REVISION NO:
LOCATION: PRINCE GEORGE, BRITISH COLUMBIA		REVISION NO:	REVISION TITLE:

SHEET NO.

A-09