


# College of New Caledonia

Facility Services, Room 2-332, 3330 - 22nd Avenue, Prince George, British Columbia  
Tel (250) 561-5821, Fax (250) 561-5865, Web www.cnc.bc.ca

PROJECT: COLLEGE OF NEW CALEDONIA IN PRINCE GEORGE			
DWC TITLE: 500 BLOCK - LEVEL 1			
DR. BY:	ROOM NO.:	REVISION NO.:	REVISION TITLE:
NO.:	SCALE: 1:300	REVISION NO.:	REVISION TITLE:
DATE: JULY, 2024	SHEET: 1 OF: 2	REVISION NO.:	REVISION TITLE:
LOCATION: PRINCE GEORGE, BRITISH COLUMBIA			

SHEET NO.

A-11

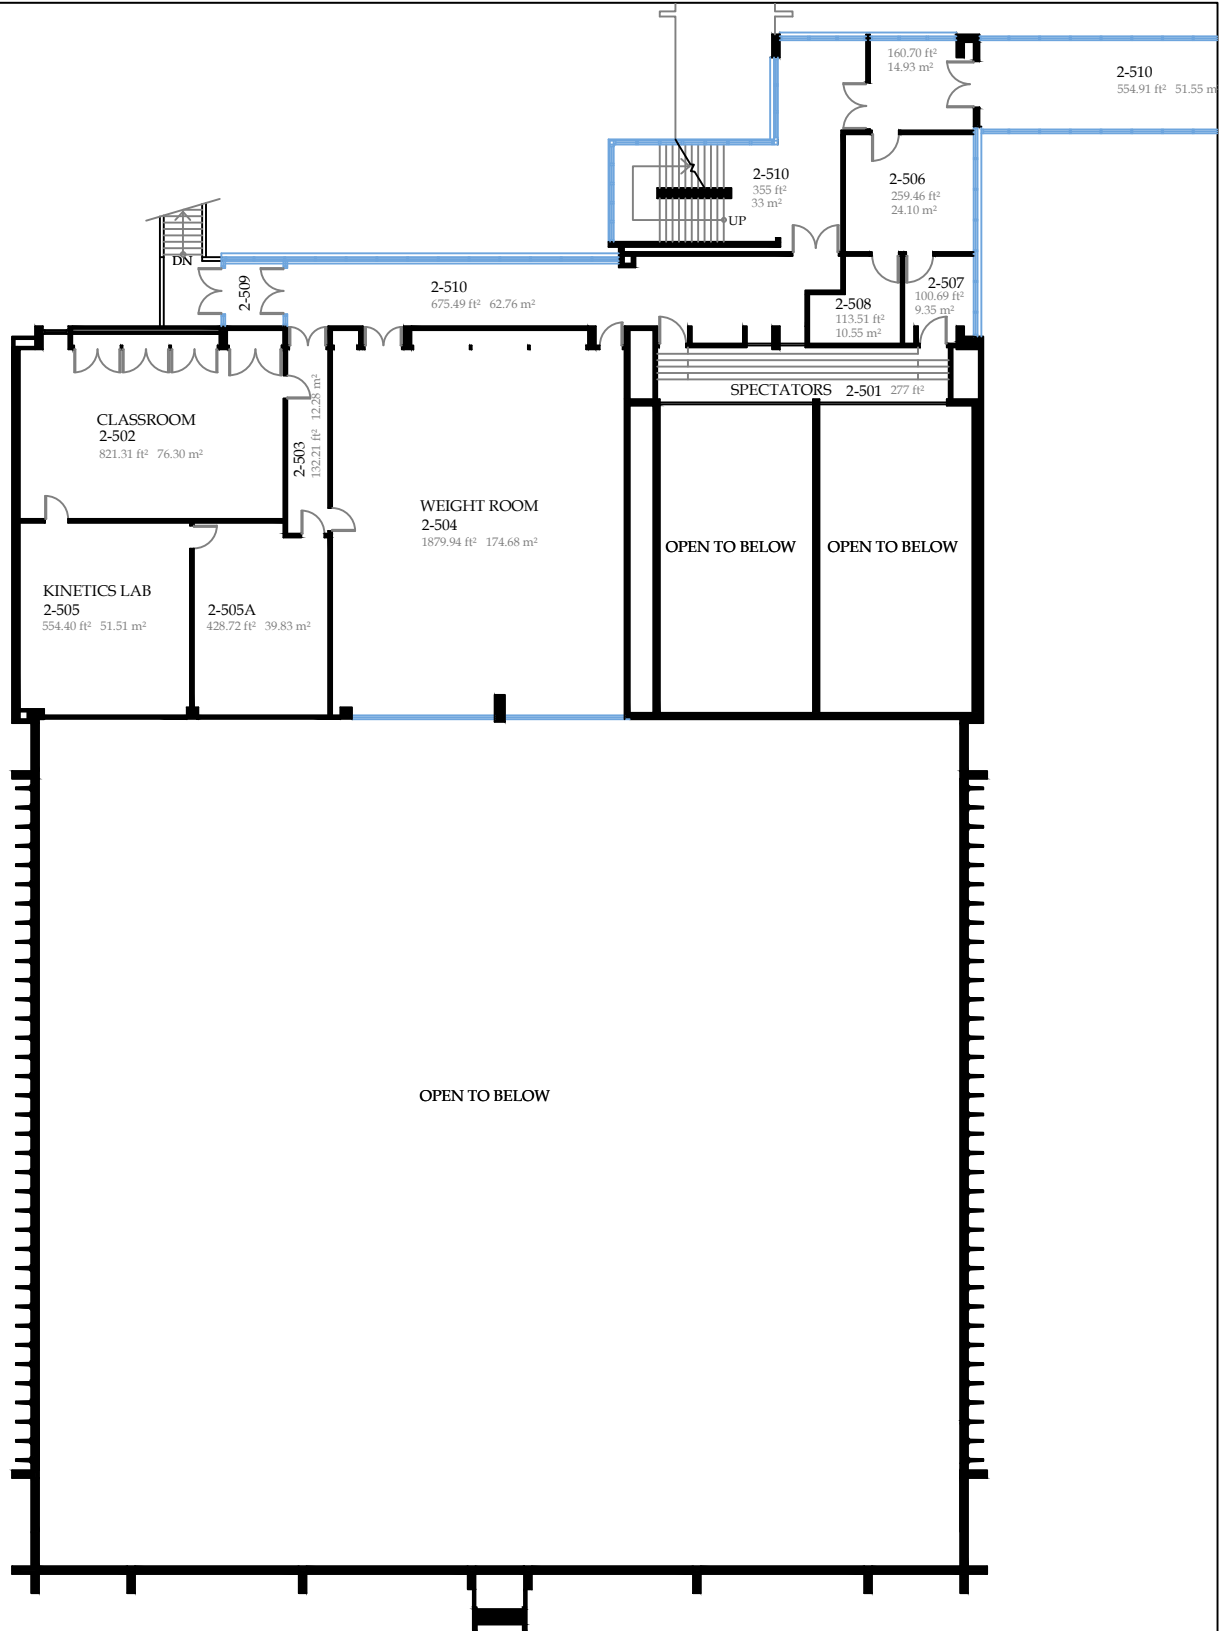

# College of New Caledonia

Facility Services, Room 2-332, 3330 - 22nd Avenue, Prince George, British Columbia  
Tel (250) 561-5821, Fax (250) 561-5865, Web www.cnc.bc.ca

PROJECT: COLLEGE OF NEW CALEDONIA IN PRINCE GEORGE			
DWG. TITLE: 500 BLOCK - LEVEL 2			
DR. BY:	ROOM NO:	REVISION NO:	REVISION TITLE:
NO:	SCALE: 1:300	REVISION NO:	REVISION TITLE:
DATE: JULY, 2024	SHEET: 2	OF: 2	REVISION NO:
LOCATION: PRINCE GEORGE, BRITISH COLUMBIA			

SHEET NO.

A-12