


College of New Caledonia

Facility Services, Room 2-332, 3330 - 22nd Avenue, Prince George, British Columbia
Tel (250) 561-5821, Fax (250) 561-5865, Web www.cnc.bc.ca

PROJECT: COLLEGE OF NEW CALEDONIA IN PRINCE GEORGE		SHEET NO.	
DWG. TITLE: 700 BLOCK - LEVEL 1		A-13	
DR. BY:	ROOM NO:	REVISION NO:	REVISION TITLE:
NO:	SCALE: 1:400	REVISION NO:	REVISION TITLE:
DATE: JULY, 2024	SHEET: 1 OF: 2	REVISION NO:	REVISION TITLE:
LOCATION: PRINCE GEORGE, BRITISH COLUMBIA		REVISION NO:	REVISION TITLE:

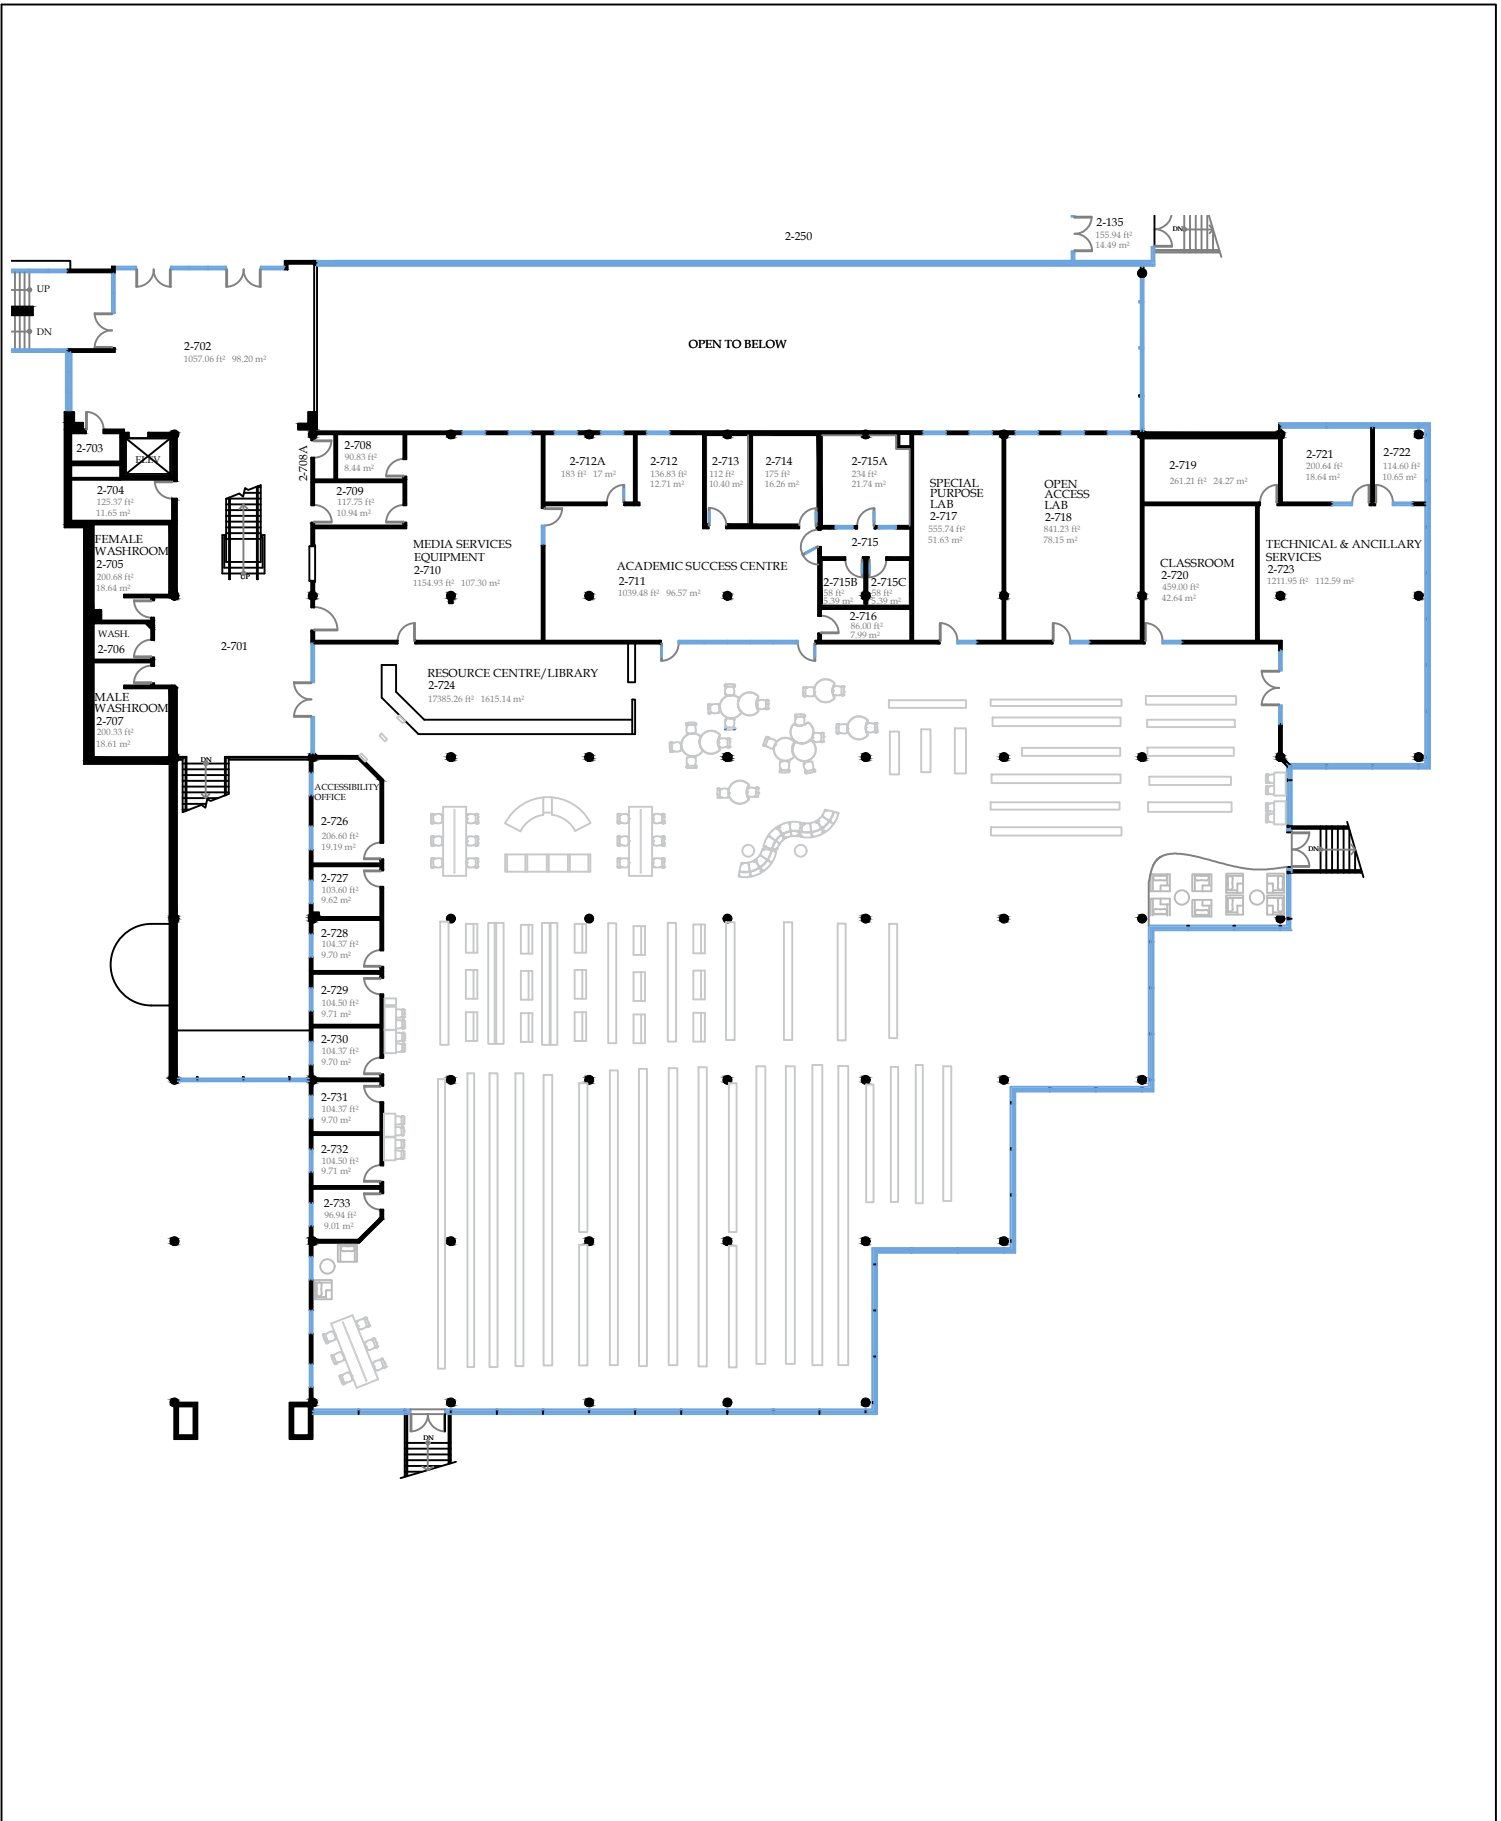

College of New Caledonia

Facility Services, Room 2-332, 3330 - 22nd Avenue, Prince George, British Columbia
Tel (250) 561-5821, Fax (250) 561-5865, Web www.cnc.bc.ca

PROJECT: COLLEGE OF NEW CALEDONIA IN PRINCE GEORGE		SHEET NO.	
DWG. TITLE: 700 BLOCK - LEVEL 2		A-14	
DR. BY:	ROOM NO:	REVISION NO:	REVISION TITLE:
NO:	SCALE: 1:400	REVISION NO:	REVISION TITLE:
DATE: JULY, 2024	SHEET: 2 OF: 2	REVISION NO:	REVISION TITLE:
LOCATION: PRINCE GEORGE, BRITISH COLUMBIA			