

Construction

June 15 - 28

June 29 - July 12



College of New Caledonia

Facility Services, Room 2-332, 3330 - 22nd Avenue, Prince George, British Columbia  
Tel (250) 561-5821, Fax (250) 561-5865, Web www.cnc.bc.ca

PROJECT: COLLEGE OF NEW CALEDONIA IN PRINCE GEORGE

OWG. TITLE: 700 BLOCK - LEVEL 1

DR. BY:

NO:

DATE: JULY, 2024

LOCATION: PRINCE GEORGE, BRITISH COLUMBIA

ROOM NO:

SCALE: 1 : 400

SHEET: 1

OF: 2

REVISION NO:

REVISION NO:

REVISION NO:

REVISION NO:

REVISION TITLE:



REVISION TITLE:

REVISION TITLE:

REVISION TITLE:

SHEET NO.

A-13

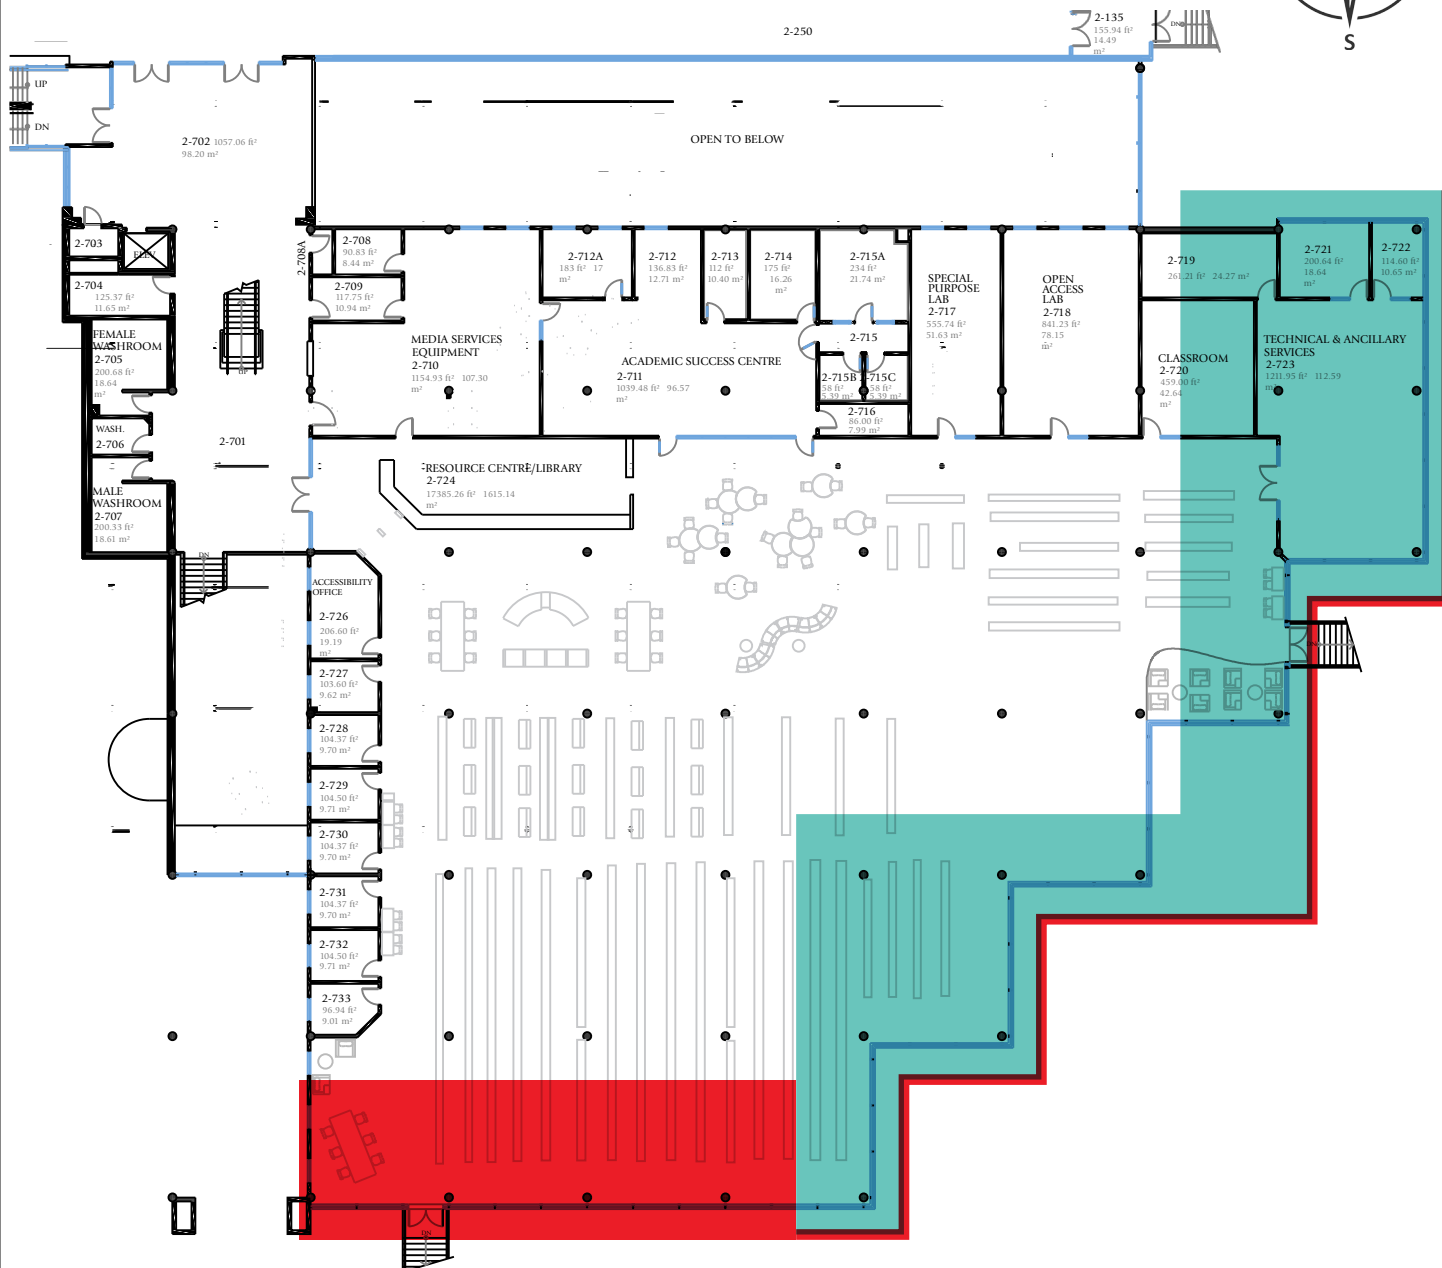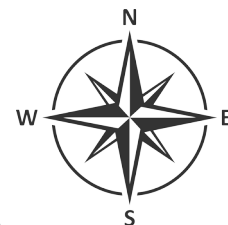

Construction

June 15 - 28

June 29 - July 12



College of New Caledonia

Facility Services, Room 2-332, 3330 - 22nd Avenue, Prince George, British Columbia  
Tel (250) 561-5821, Fax (250) 561-5865, Web www.cnc.bc.ca

PROJECT: COLLEGE OF NEW CALEDONIA IN PRINCE GEORGE			
DJG. TITLE: 700 BLOCK - LEVEL 2			
DR. BY:	ROOM NO:	REVISION NO:	REVISION TITLE:
NO:	SCALE: 1 : 400	REVISION NO:	REVISION TITLE:
DATE: JULY, 2024 PRINCE GEORGE, BRITISH	SHEET: 22 OF:	REVISION NO:	REVISION TITLE:
LOCATION: COLUMBIA			

SHEET NO.

A-14